



FORMS BUILDERS
 St.Mary's Square ,Nellikunnu, Thrissur
 Mob: +98470 33279
 formsconsultants@gmail.com
 formsbuilders@gmail.com

INDEX

ST. THOMAS COLLEGE [AUTONOMOUS], THRISSUR

1. ADMINISTRATIVE BLOCK

GROUND FLOOR PLAN
 FIRST FLOOR PLAN
 SECOND FLOOR PLAN
 SECTIONAL ELEVATION

2. ACADEMIC BLOCK

GROUND FLOOR PLAN
 FIRST FLOOR PLAN
 FIRST FLOOR MEZZANINE AREA
 SECOND FLOOR PLAN
 SECOND FLOOR MEZZANINE AREA
 TERRACE FLOOR PLAN
 ELEVATION

3. JUBILEE BLOCK

BASEMENT FLOOR PLAN
 GROUND FLOOR PLAN
 FIRST FLOOR PLAN
 SECOND FLOOR PLAN
 THIRD FLOOR PLAN
 ELEVATION

4. MEDIA BLOCK

GROUND FLOOR PLAN
 FIRST FLOOR PLAN
 SECOND FLOOR PLAN
 ELEVATION & SECTION

5. ST. THOMAS HOSTEL

GROUND FLOOR PLAN
 FIRST FLOOR PLAN
 SECOND FLOOR PLAN
 TERRACE FLOOR PLAN
 SECTION & ELEVATION

6. ST. GEORGE HOSTEL

GROUND FLOOR PLAN
 FIRST FLOOR PLAN

7. INDOOR STADIUM - THOPE

BUILDING LAYOUT

8. FITNESS CENTRE


BUILDING LAYOUT

9. AREA STATEMENT

ADMINISTRATIVE BLOCK
 ACADEMIC BLOCK
 HOSTEL BLOCK
 JUBILEE BLOCK
 MEDIA BLOCK
 ST. THOMAS HOSTEL BLOCK
 ST. GEORGE HOSTEL BLOCK
 INDOOR STADIUM
 FITNESS CENTRE



Principal
 St. Thomas College (Autonomous)
 Thrissur - 680 001

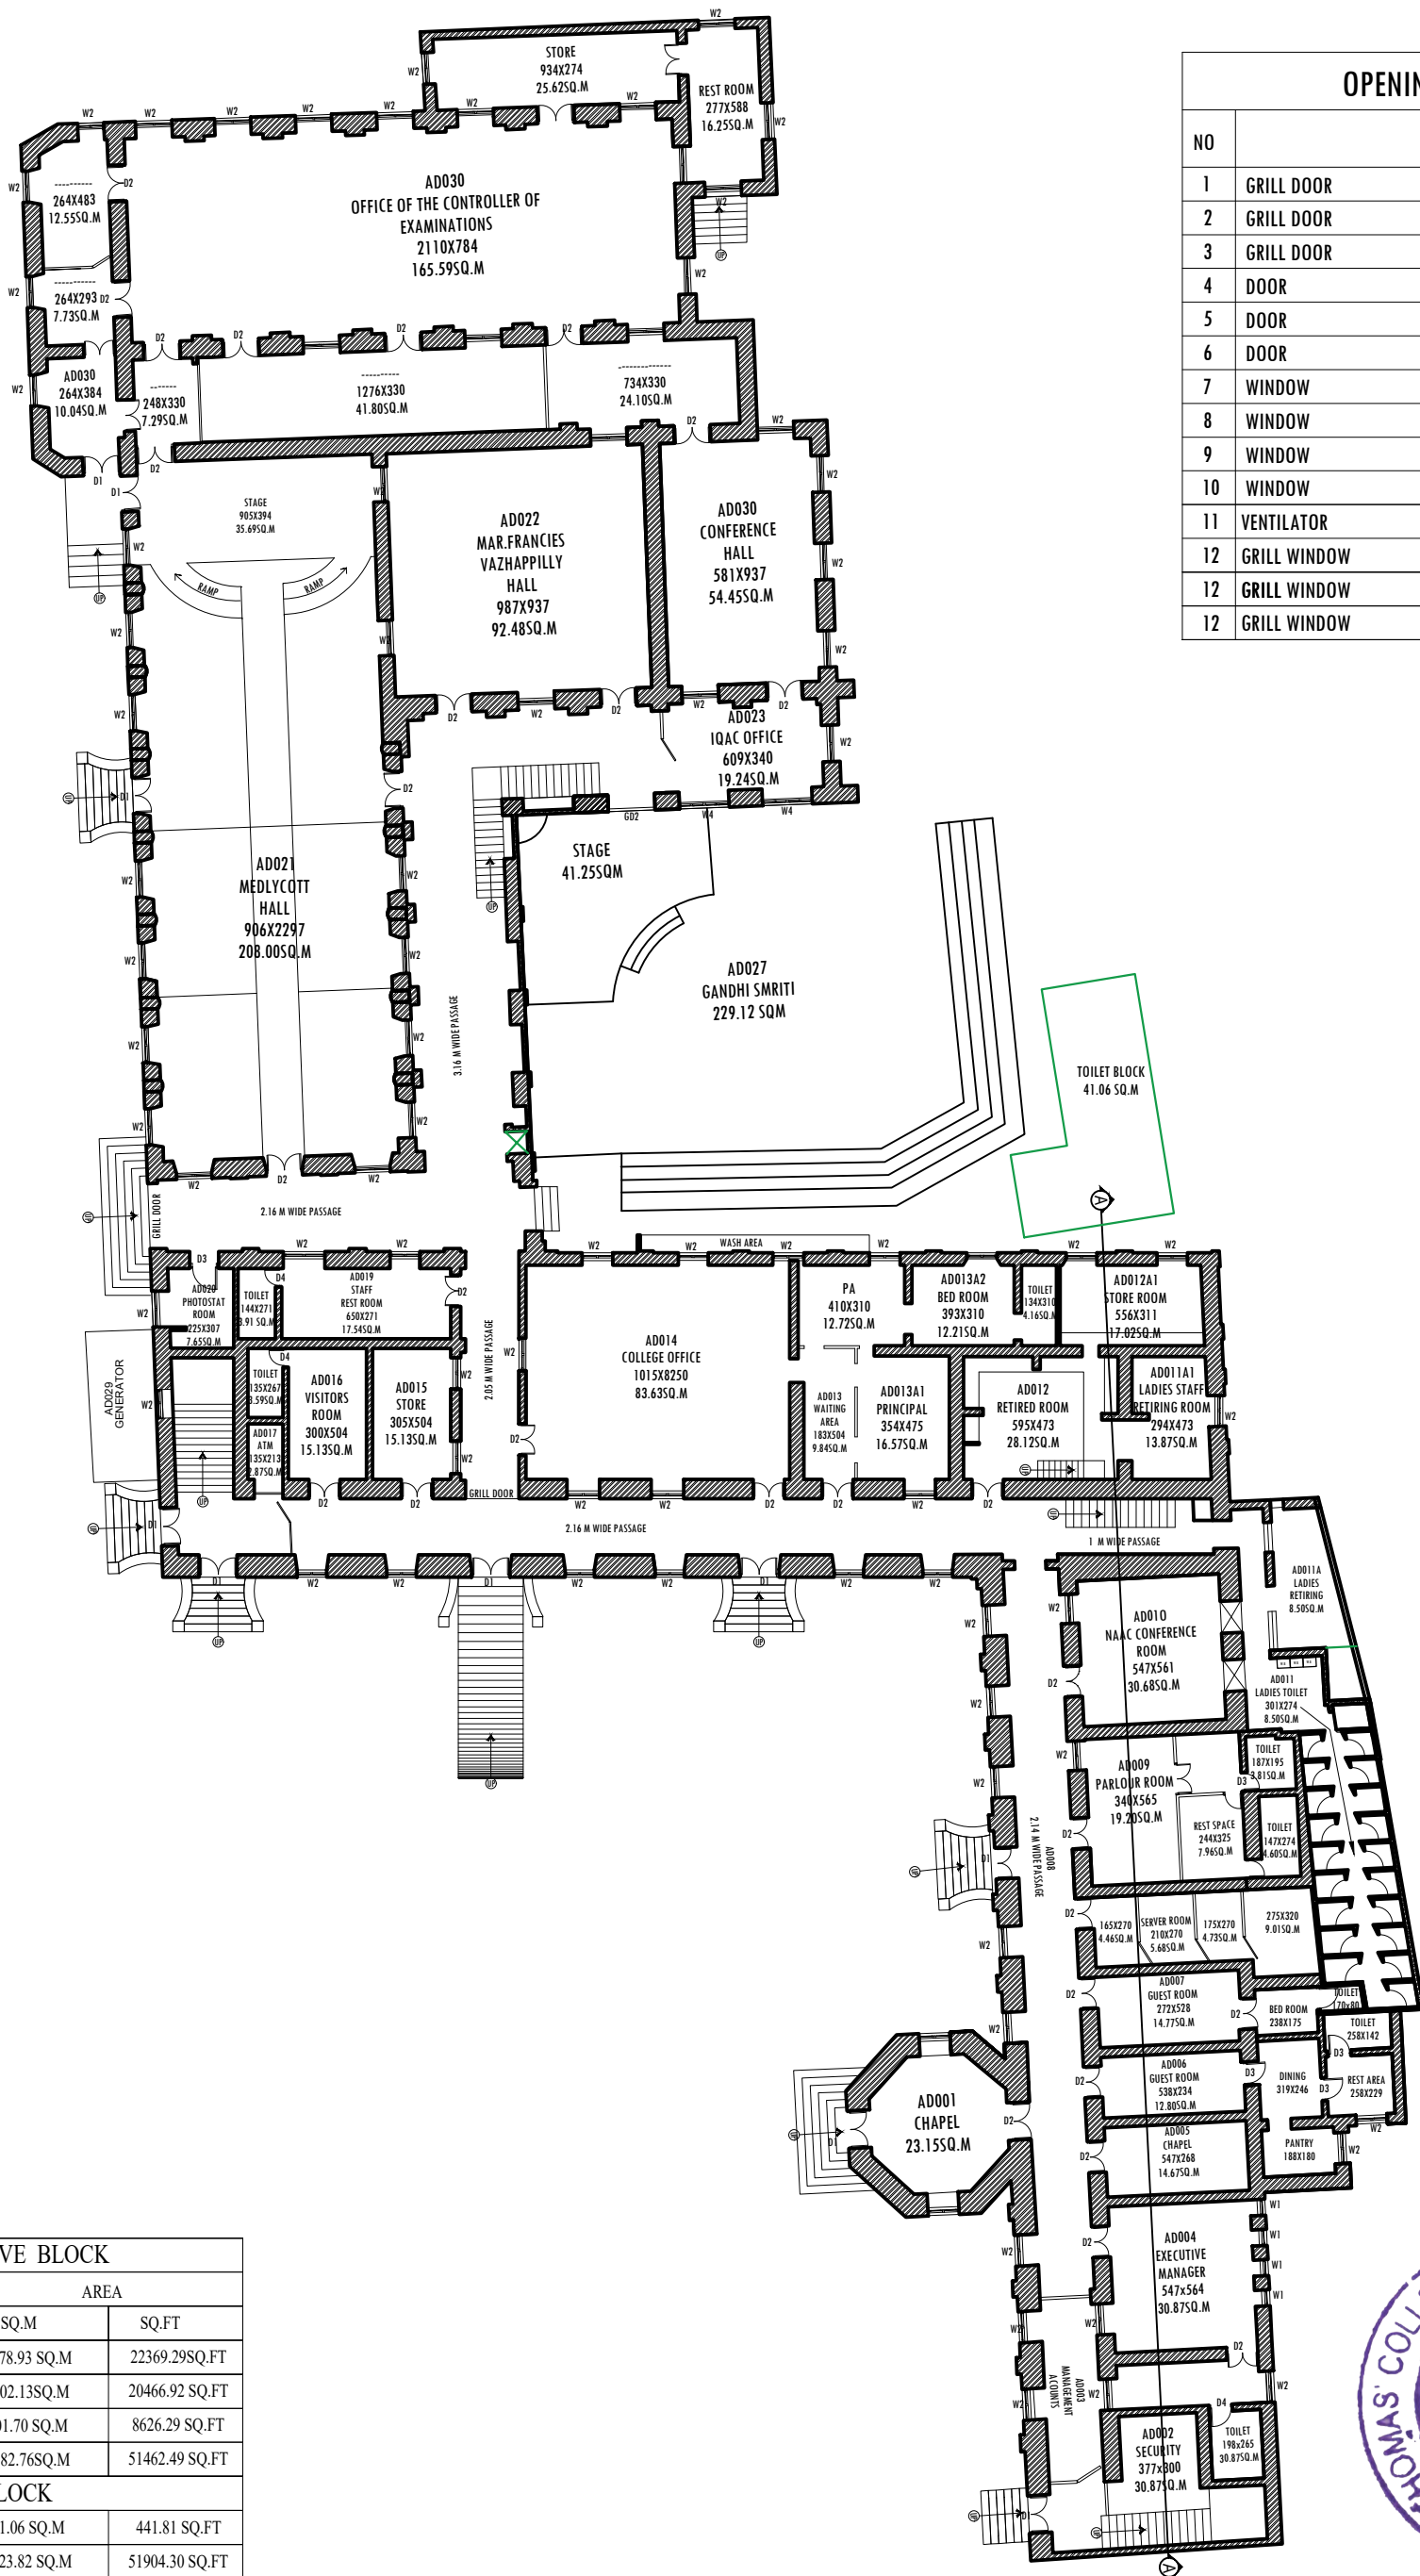

OPENING SCHEDULE			
NO	ITEM		SIZE
1	GRILL DOOR	GD	205 X 260
2	GRILL DOOR	GD2	185 X 210
3	GRILL DOOR	GD3	125 X 210
4	DOOR	D1	150 X 260
5	DOOR	D2	140 X 260
6	DOOR	D3	140 X 210
7	WINDOW	W1	60 X 155
8	WINDOW	W2	125 X 155
9	WINDOW	W2a	115 X 145
10	WINDOW	W3	190 X 145
11	VENTILATOR	V	125 X 45
12	GRILL WINDOW	GW1	310 X 155
12	GRILL WINDOW	GW2	230 X 155
12	GRILL WINDOW	GW3	180 X 170

ADMINISTRATIVE BLOCK			
Sl. NO	DESCRIPTION	AREA	
		SQ.M	SQ.FT
1.	GROUND FLOOR	2078.93 SQ.M	22369.29SQ.FT
2.	FIRST FLOOR	1902.13SQ.M	20466.92 SQ.FT
3.	SECOND FLOOR	801.70 SQ.M	8626.29 SQ.FT
4.	TOTAL	4782.76SQ.M	51462.49 SQ.FT
TOILET BLOCK			
5.	TOILET BLOCK - GF	41.06 SQ.M	441.81 SQ.FT
6.	GRAND TOTAL	4823.82 SQ.M	51904.30 SQ.FT




(Server) Drawing & Designing ST THOMAS NEW DRAWINGS FROM SEP2021 final sheets


SHEET NO: DRAWING NO:		
1/4		
DRAWING: GROUND FLOOR PLAN [ADMINISTRATIVE BLOCK]		
DESIGNED BY:	CHECKED BY:	SCALE NTS
	NIV	
DRAWN BY:	DATE:	REV:
MNJ ASK SES	27 APR 2022	

REV. NO.	DESCRIPTION	DATE

PROJECT:	DRAWINGS OF EXISTING BUILDINGS IN ST. THOMAS COLLEGE, THRISSUR.
CLIENTS:	ST. THOMAS COLLEGE [AUTONOMOUS] THRISSUR

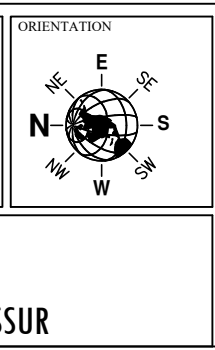

FORMS BUILDERS
 St. Mary's Square, Nellikunnu, Thrissur
 Mob: +98470 33279
 formsconsultants@gmail.com
 formsbuilders@gmail.com

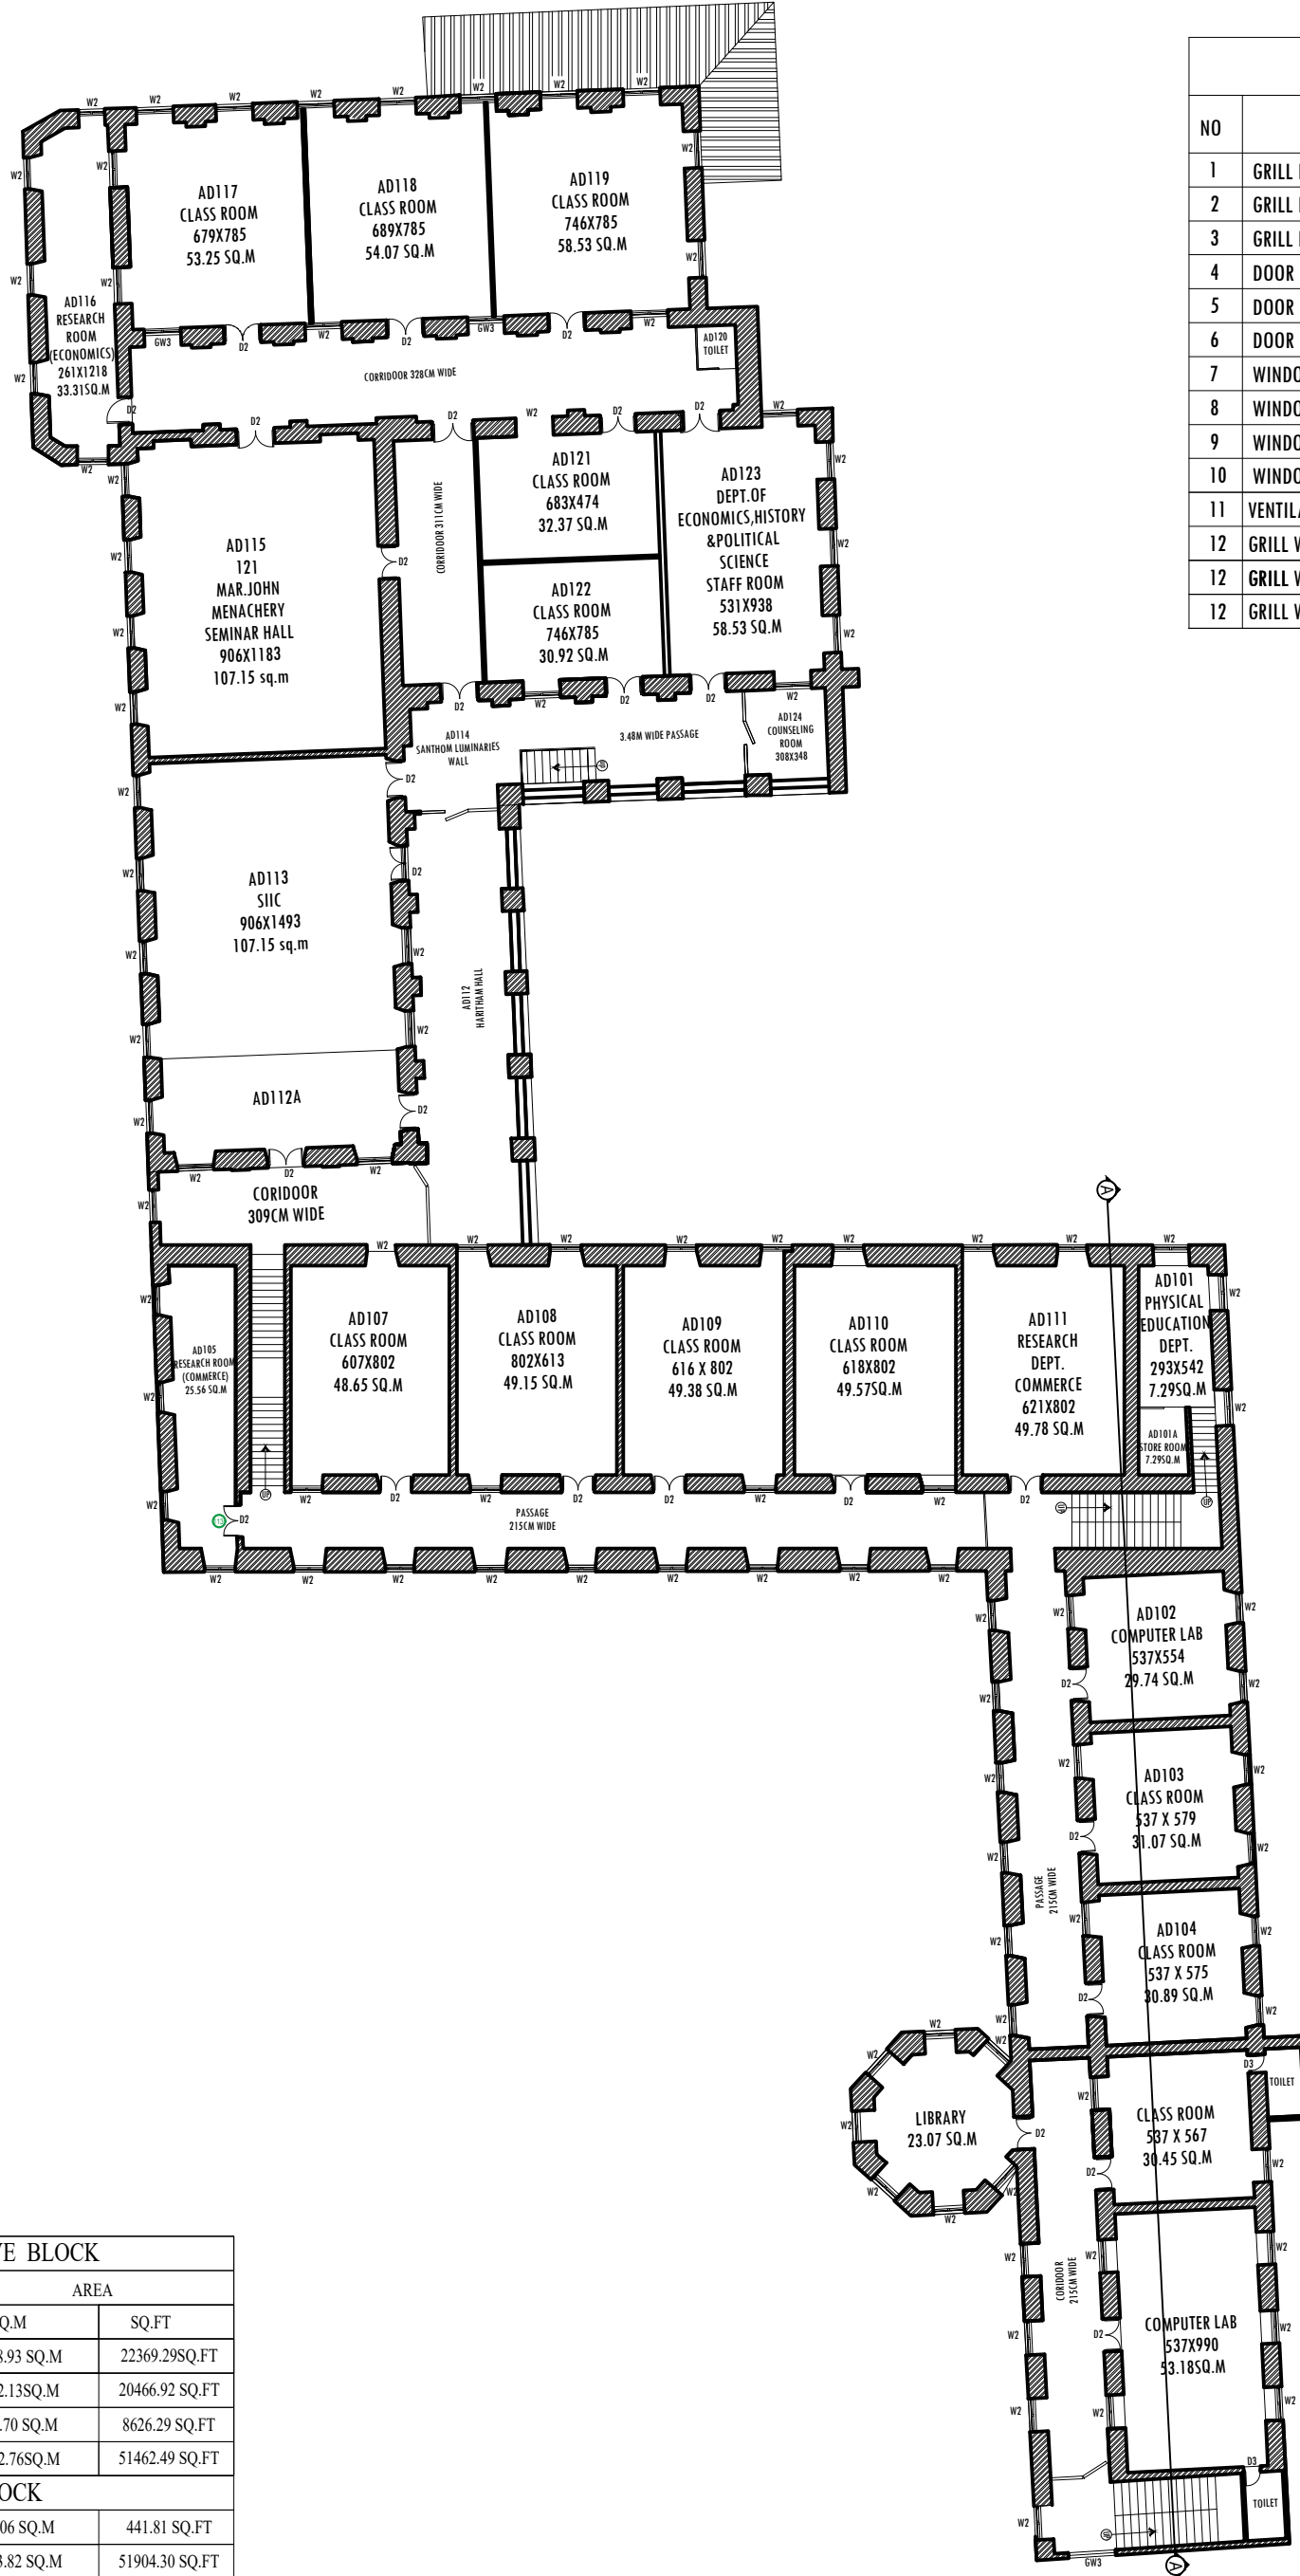

OPENING SCHEDULE			
NO	ITEM		SIZE
1	GRILL DOOR	GD	205 X 260
2	GRILL DOOR	GD2	185 X 210
3	GRILL DOOR	GD3	125 X 210
4	DOOR	D1	150 X 260
5	DOOR	D2	140 X 260
6	DOOR	D3	140 X 210
7	WINDOW	W1	60 X 155
8	WINDOW	W2	125 X 155
9	WINDOW	W2a	115 X 145
10	WINDOW	W3	190 X 145
11	VENTILATOR	V	125 X 45
12	GRILL WINDOW	GW1	310 X 155
12	GRILL WINDOW	GW2	230 X 155
12	GRILL WINDOW	GW3	180 X 170

ADMINISTRATIVE BLOCK			
Sl. NO	DESCRIPTION	AREA	
		SQ.M	SQ.FT
1.	GROUND FLOOR	2078.93 SQ.M	22369.29SQ.FT
2.	FIRST FLOOR	1902.13SQ.M	20466.92 SQ.FT
3.	SECOND FLOOR	801.70 SQ.M	8626.29 SQ.FT
4.	TOTAL	4782.76SQ.M	51462.49 SQ.FT
TOILET BLOCK			
5.	TOILET BLOCK - GF	41.06 SQ.M	441.81 SQ.FT
6.	GRAND TOTAL	4823.82 SQ.M	51904.30 SQ.FT




(\\Server\drawing & designing\ST THOMAS NEW DRAWINGS FROM SEP2021\final sheets

SHEET NO: DRAWING NO: 2/4		
DRAWING: FIRST FLOOR PLAN [ADMINISTRATIVE BLOCK]		
DESIGNED BY:	CHECKED BY:	SCALE
	NIV	NTS
DRAWN BY:	DATE:	REV:
MNJ ASK SES	12 APR 2022	
REV. NO.	DESCRIPTION	DATE

PROJECT:	DRAWINGS OF EXISTING BUILDINGS IN ST. THOMAS COLLEGE, THRISSUR.	
CLIENTS:	ST. THOMAS COLLEGE [AUTONOMOUS] THRISSUR	

ORIENTATION

FORMS BUILDERS
St. Mary's Square, Nellikunnu, Thrissur
Mob: +98470 33279
formsconsultants@gmail.com
formsbuilders@gmail.com

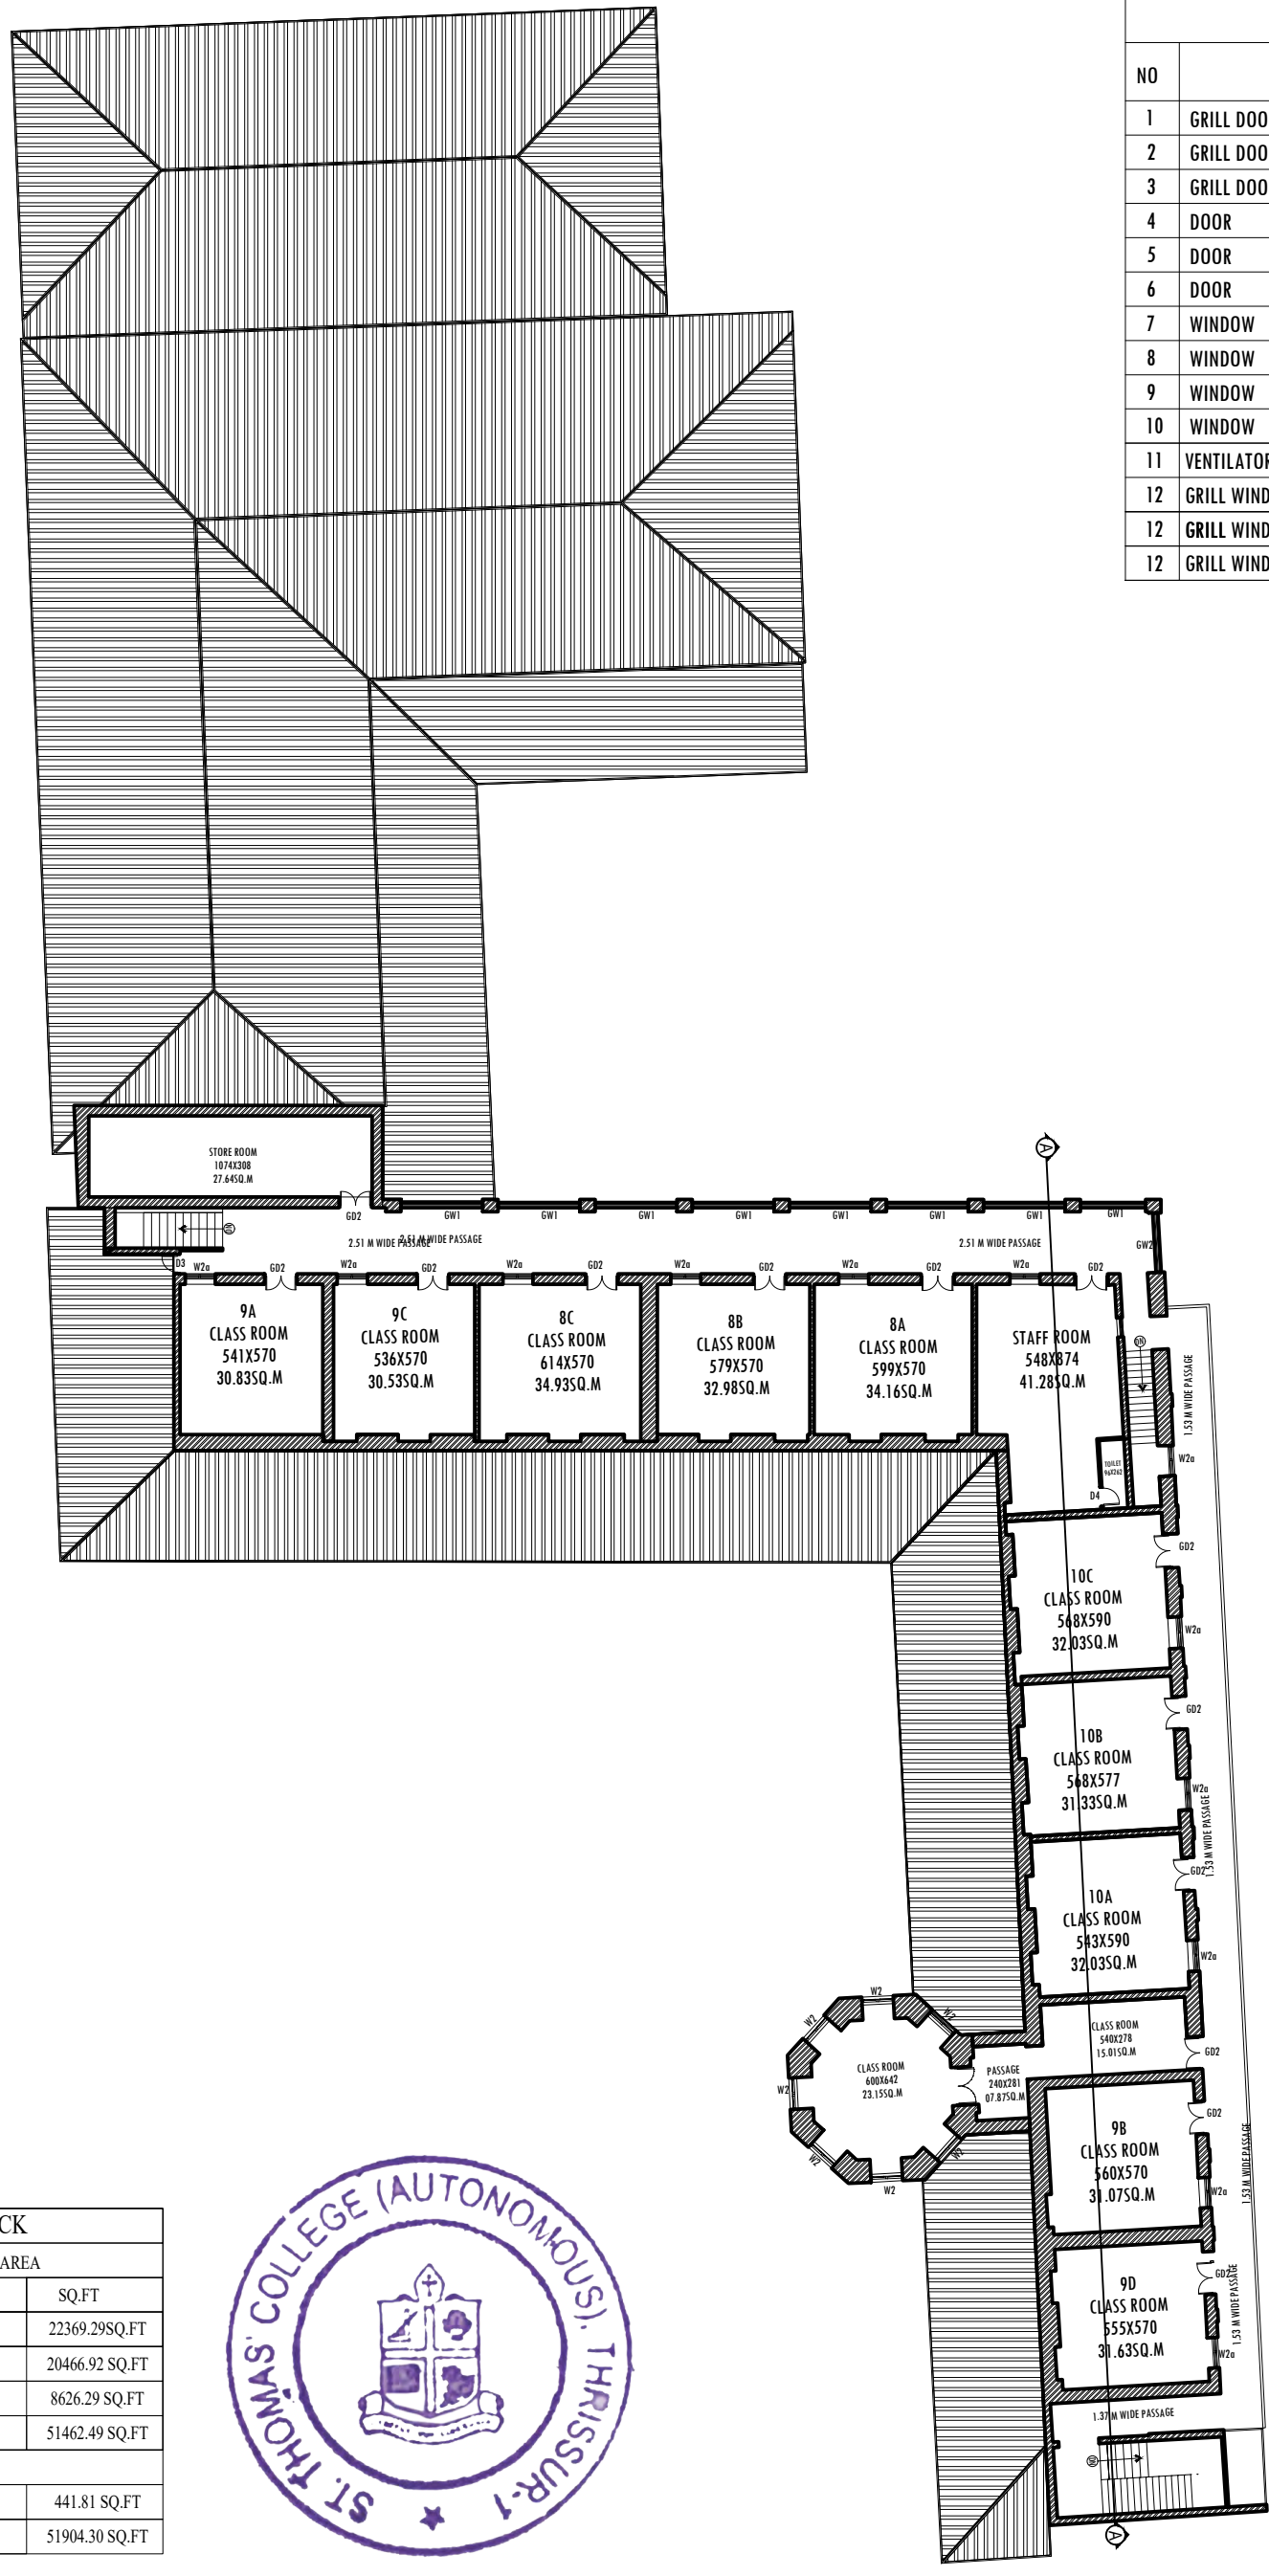

OPENING SCHEDULE			
NO	ITEM		SIZE
1	GRILL DOOR	GD	205 X 260
2	GRILL DOOR	GD2	185 X 210
3	GRILL DOOR	GD3	125 X 210
4	DOOR	D1	150 X 260
5	DOOR	D2	140 X 260
6	DOOR	D3	140 X 210
7	WINDOW	W1	60 X 155
8	WINDOW	W2	125 X 155
9	WINDOW	W2a	115 X 145
10	WINDOW	W3	190 X 145
11	VENTILATOR	V	125 X 45
12	GRILL WINDOW	GW1	310 X 155
12	GRILL WINDOW	GW2	230 X 155
12	GRILL WINDOW	GW3	180 X 170

ADMINISTRATIVE BLOCK			
Sl. NO	DESCRIPTION	AREA	
		SQ.M	SQ.FT
1.	GROUND FLOOR	2078.93 SQ.M	22369.29SQ.FT
2.	FIRST FLOOR	1902.13SQ.M	20466.92 SQ.FT
3.	SECOND FLOOR	801.70 SQ.M	8626.29 SQ.FT
4.	TOTAL	4782.76SQ.M	51462.49 SQ.FT
TOILET BLOCK			
5.	TOILET BLOCK - GF	41.06 SQ.M	441.81 SQ.FT
6.	GRAND TOTAL	4823.82 SQ.M	51904.30 SQ.FT




\\Server\drawing & designing\ST THOMAS NEW DRAWINGS FROM SEP2021\final sheets

SHEET NO: DRAWING NO:		
3/4		
DRAWING: SECOND FLOOR PLAN [ADMINISTRATIVE BLOCK]		
DESIGNED BY:	CHECKED BY:	SCALE
	NIV	NTS
DRAWN BY:	DATE:	REV:
MNJ ASK SES	12 APR 2022	

REV. NO.	DESCRIPTION	DATE

PROJECT: DRAWINGS OF EXISTING BUILDINGS IN ST. THOMAS COLLEGE, THRISSUR.

CLIENTS: ST. THOMAS COLLEGE [AUTONOMOUS] THRISSUR

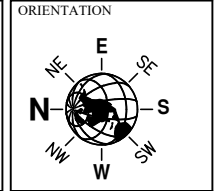

FORMS BUILDERS
St. Mary's Square, Nellikunnu, Thrissur
Mob: +98470 33279
formsconsultants@gmail.com
formsbuilders@gmail.com



SECTIONAL ELEVATION




\\Server\drawing & designing\ST THOMAS NEW DRAWINGS FROM SEP2021\final sheets


SHEET NO: DRAWING NO.:	
4/4	
DRAWING:	
SECTIONAL ELEVATION [ADMINISTRATIVE BLOCK]	
DESIGNED BY:	CHECKED BY:
---	Er. V N I
SCALE	
DRAWN BY:	DATE:
MNJ,ASK,SES	12 APR 2022
REV:	

REV. NO.	DESCRIPTION	DATE

PROJECT:
DRAWINGS OF EXISTING BUILDINGS IN ST.THOMAS COLLEGE, THRISSUR.
CLIENTS
ST.THOMAS COLLEGE [AUTONOMOUS] THRISSUR.

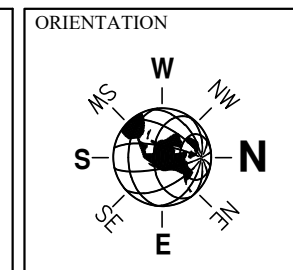

FORMS BUILDERS
St.Mary's Square ,Thrissur
Mob: +98470 33279
formsconsultants@gmail.com
formsbuilders@gmail.com

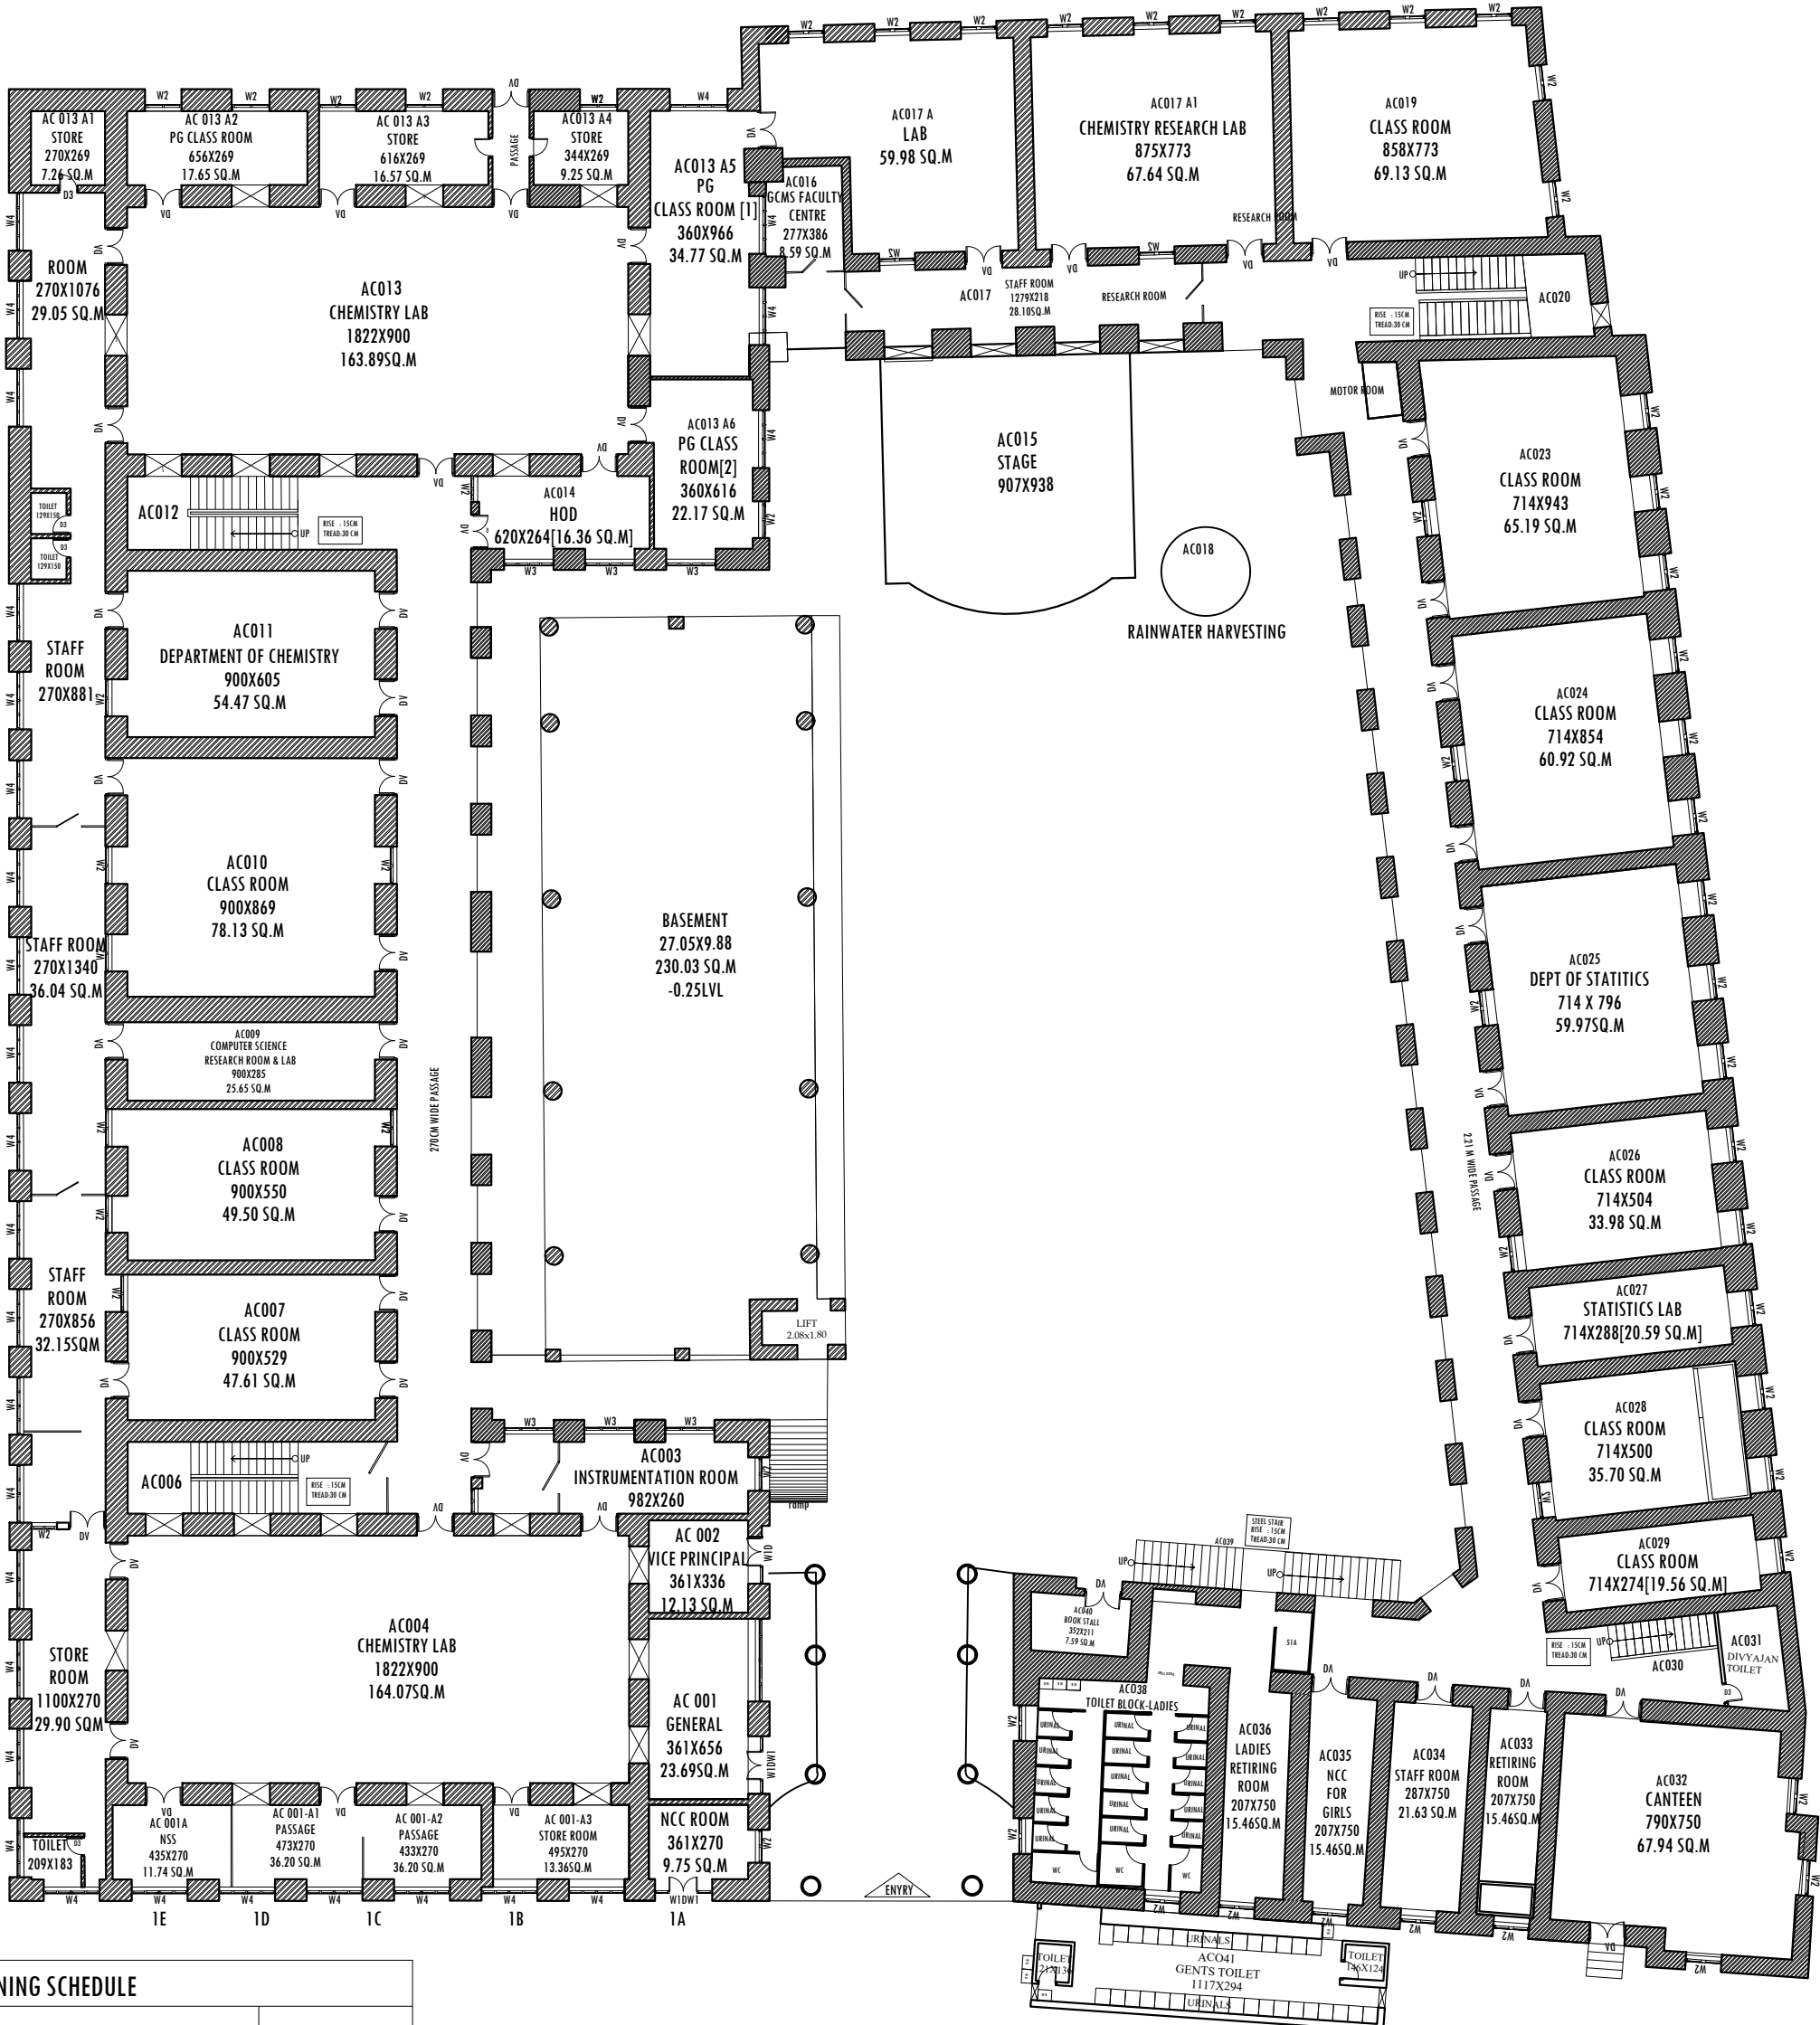

OPENING SCHEDULE

NO	ITEM	SIZE
1	DOOR	W1DW1 50+100+50X270+315
2	DOOR	DV 133x240-280
2	DOOR	W1D 50x180+133x240
3	DOOR	D3 75X210
4	DOOR	D3a 60X210
5	FULL WINDOW	W5 300X180
6	FULL WINDOW	W4 200X200
7	FULL WINDOW	W3 180X180
8	WINDOW	W2 200X135
9	WINDOW	W3 150X135
10	WINDOW	W2 133X180
11	WINDOW	v 133X45



AREA STATEMENT [ACADEMIC BLOCK]

NO	DESCRIPTION	PLINTH AREA	
		SQ.M	SQ.FT
1.	GROUND FLOOR	4245.80	45684.80
2.	FIRST FLOOR	3293.86	35441.93
3.	FIRST FLOOR - MEZZANINE FLOOR	302.67	3256.73
4.	SECOND FLOOR	3300.25	35510.69
5.	SECOND FLOOR - MEZZANINE FLOOR	302.67	3256.73
6.	LIBRARY BLOCK - TERRACE FLOOR	3270.92	35195.09
7.	TOTAL	14716.17	158345.98

SHEET NO: DRAWING NO:

1/7


DRAWING: **GROUND FLOOR PLAN [Academic Block+ Library]**

DESIGNED BY:	CHECKED BY:	SCALE
	Er.NIV	NTS
DRAWN BY:	DATE:	REV:
MNJ ASK	09 MAY 2022	

REV. NO.	DESCRIPTION	DATE

PROJECT: **DRAWINGS OF EXISTING BUILDINGS IN ST. THOMAS COLLEGE, THIRISSUR.**

CLIENTS: **ST. THOMAS COLLEGE [AUTONOMOUS] THIRISSUR.**

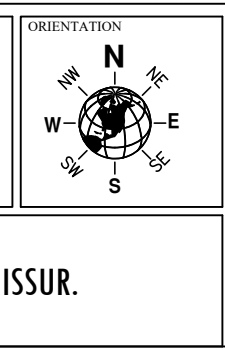

FORMS BUILDERS


St. Mary's Square, Nellikunnu, Thiruvananthapuram

Mob: +98470 33279

formsconsultants@gmail.com

formsbuilders@gmail.com

\\Server\drawing & designing\ST THOMAS NEW DRAWINGS FROM SEP2021\final sheets

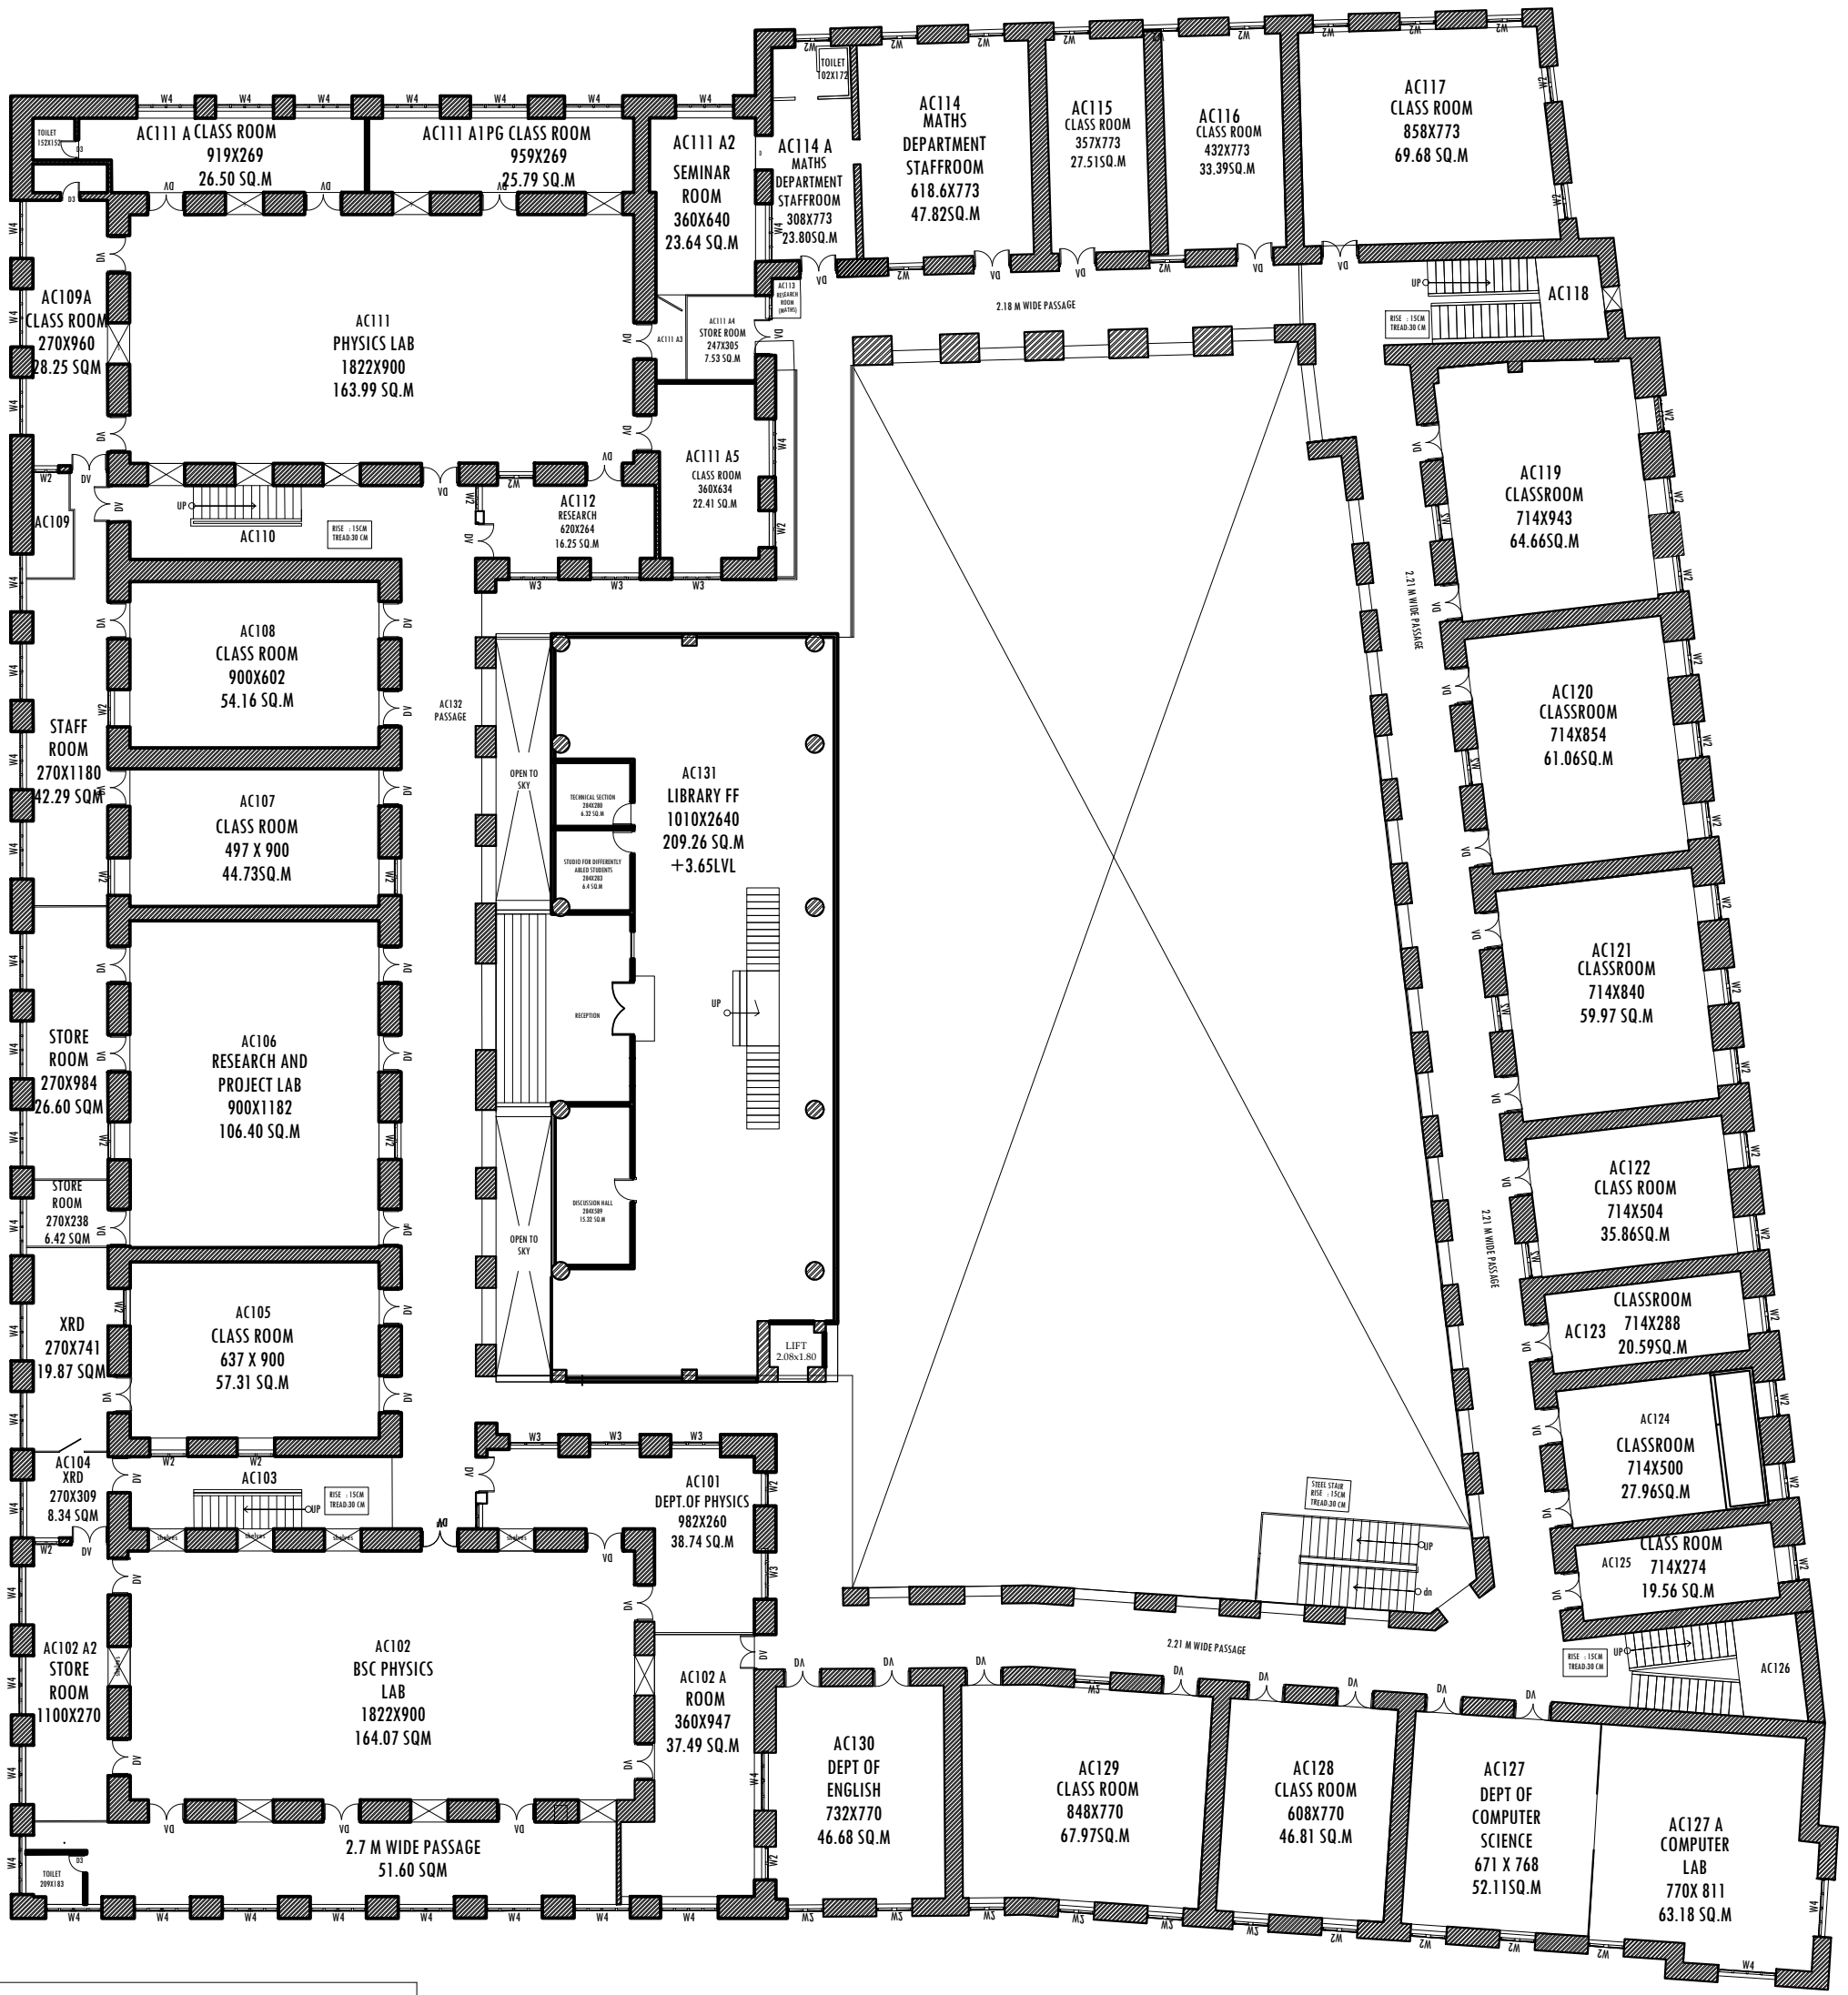

OPENING SCHEDULE		
NO	ITEM	SIZE
1	DOOR	W1DW1 50+100+50X270+315
2	DOOR	DV 133x240-280
2	DOOR	W1D 50x180+133x240
3	DOOR	D3 75X210
4	DOOR	D3a 60X210
5	FULL WINDOW	W5 300X180
6	FULL WINDOW	W4 200X200
7	FULL WINDOW	W3 180X180
8	WINDOW	W2 200X135
9	WINDOW	W3 150X135
10	WINDOW	W2 133X180
11	WINDOW	v 133X45



AREA STATEMENT [ACADEMIC BLOCK]			
NO	DESCRIPTION	PLINTH AREA	
		SQ.M	SQ.FT
1.	GROUND FLOOR	4245.80	45684.80
2.	FIRST FLOOR	3293.86	35441.93
3.	FIRST FLOOR - MEZZANINE FLOOR	302.67	3256.73
4.	SECOND FLOOR	3300.25	35510.69
5.	SECOND FLOOR - MEZZANINE FLOOR	302.67	3256.73
6.	LIBRARY BLOCK - TERRACE FLOOR	3270.92	35195.09
7.	TOTAL	14716.17	158345.98

\\Server\drawing & designing\ST THOMAS NEW DRAWINGS FROM SEP2021\final sheets


SHEET NO: DRAWING NO:		
2/7		
DRAWING: FIRST FLOOR PLAN [Academic Block+ Library]		
DESIGNED BY:	CHECKED BY:	SCALE
	Er.NIV	NTS
DRAWN BY:	DATE:	REV:
MNJ ASK	09 MAY 2022	
REV. NO.	DESCRIPTION	DATE

PROJECT:	DRAWINGS OF EXISTING BUILDINGS IN ST.THOMAS COLLEGE, THRISSUR.	
CLIENTS:	ST.THOMAS COLLEGE [AUTONOMOUS] THRISSUR.	

ORIENTATION

forms BUILDERS

FORMS BUILDERS
St.Mary's Square ,Nellikunnu, Thrissur
Mob: +98470 33279
formsconsultants@gmail.com
formsbuilders@gmail.com

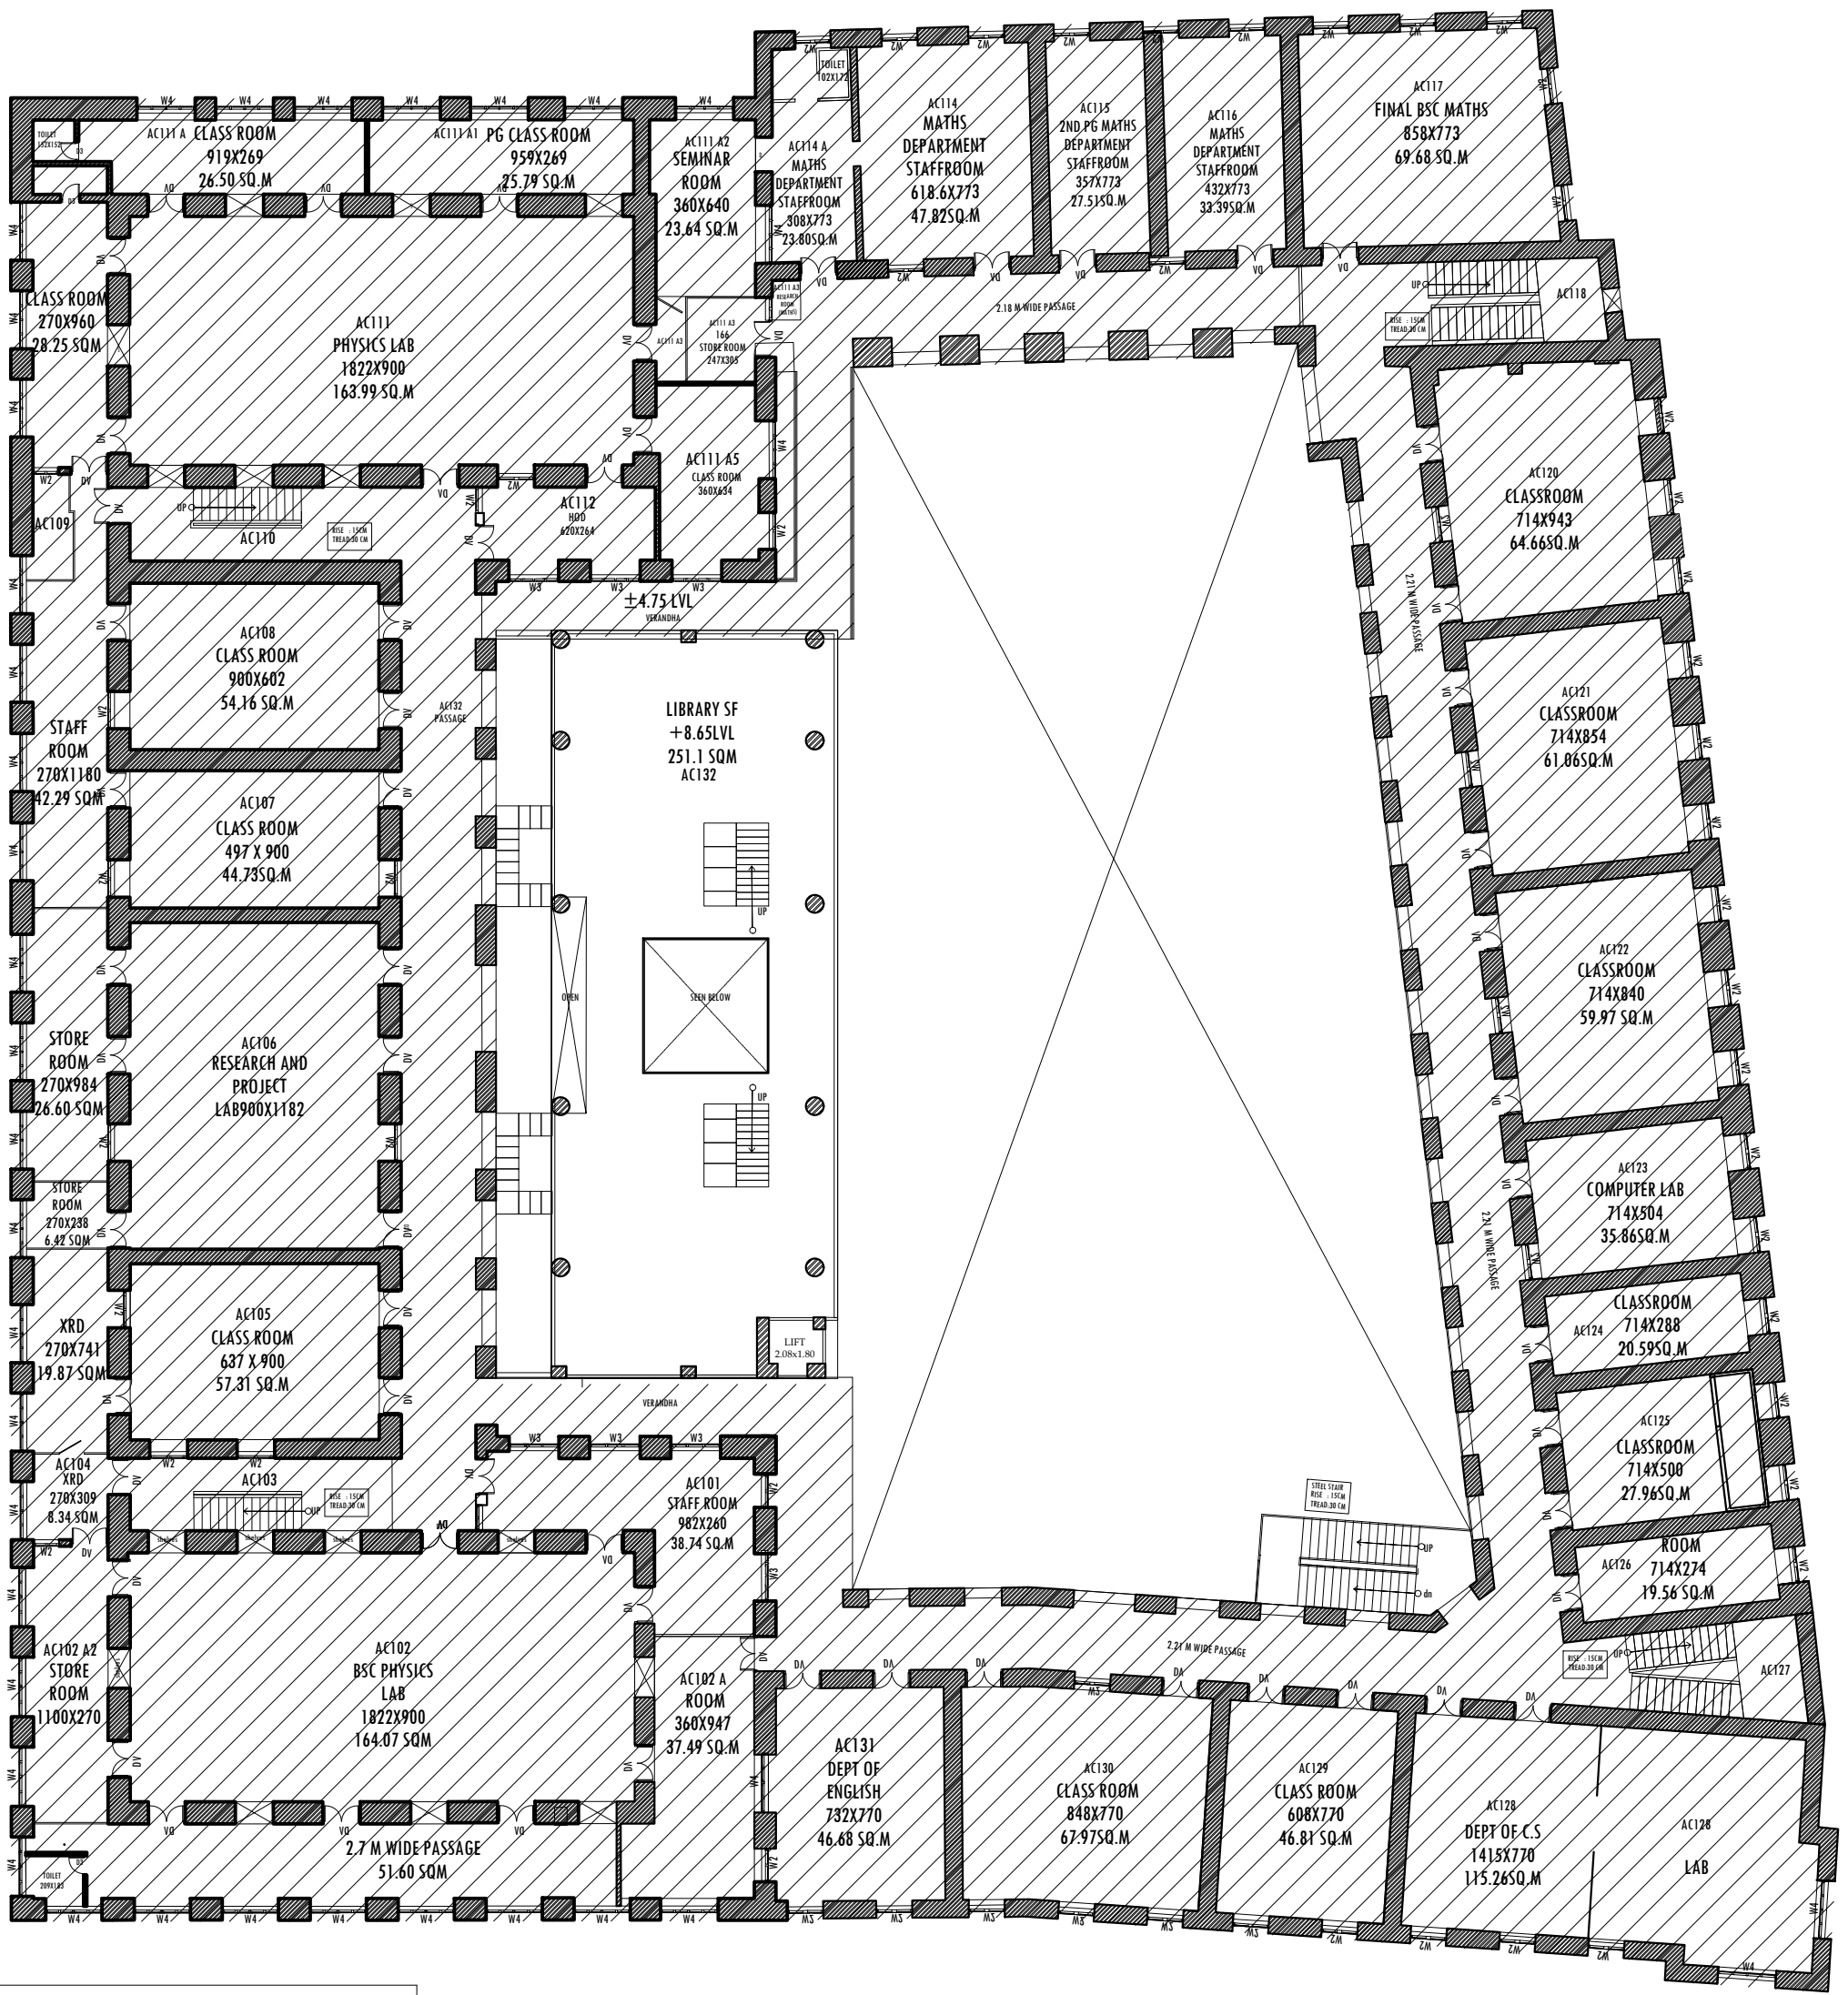

OPENING SCHEDULE

NO	ITEM	SIZE
1	DOOR	W1DW1 50+100+50X270+315
2	DOOR	DV 133x240-280
2	DOOR	W1D 50x180+133x240
3	DOOR	D3 75X210
4	DOOR	D3a 60X210
5	FULL WINDOW	W5 300X180
6	FULL WINDOW	W4 200X200
7	FULL WINDOW	W3 180X180
8	WINDOW	W2 200X135
9	WINDOW	W3 150X135
10	WINDOW	W2 133X180
11	WINDOW	v 133X45



AREA STATEMENT [ACADEMIC BLOCK]

NO	DESCRIPTION	PLINTH AREA	
		SQ.M	SQ.FT
1.	GROUND FLOOR	4245.80	45684.80
2.	FIRST FLOOR	3293.86	35441.93
3.	FIRST FLOOR - MEZZANINE FLOOR	302.67	3256.73
4.	SECOND FLOOR	3300.25	35510.69
5.	SECOND FLOOR - MEZZANINE FLOOR	302.67	3256.73
6.	LIBRARY BLOCK - TERRACE FLOOR	3270.92	35195.09
7.	TOTAL	14716.17	158345.98

\\Server\drawing & designing\ST THOMAS NEW DRAWINGS FROM SEP2021\final sheets

SHEET NO: DRAWING NO:
3/7

DRAWING:
FIRST FLOOR PLAN -MEZZANINE AREA [Library]

DESIGNED BY: _____ CHECKED BY: Er.NIV SCALE NTS DATE: 09 MAY 2022

DRAWN BY: MNJ ASK DATE: _____ REV: _____

REV. NO.	DESCRIPTION	DATE

PROJECT:
DRAWINGS OF EXISTING BUILDINGS IN ST.THOMAS COLLEGE, THRISSUR.

ORIENTATION

CLIENTS
ST.THOMAS COLLEGE [AUTONOMOUS] THRISSUR.

forms BUILDERS

FORMS BUILDERS
St.Mary's Square ,Nellikunnu, Thrissur
Mob: +98470 33279
formsconsultants@gmail.com
formsbuilders@gmail.com



OPENING SCHEDULE		
NO	ITEM	SIZE
1	DOOR	W1DW1 50+100+50X270+315
2	DOOR	DV 133x240-280
2	DOOR	W1D 50x180+133x240
3	DOOR	D3 75X210
4	DOOR	D3a 60X210
5	FULL WINDOW	W5 300X180
6	FULL WINDOW	W4 200X200
7	FULL WINDOW	W3 180X180
8	WINDOW	W2 200X135
9	WINDOW	W3 150X135
10	WINDOW	W2 133X180
11	WINDOW	v 133X45



AREA STATEMENT [ACADEMIC BLOCK]			
NO	DESCRIPTION	PLINTH AREA	
		SQ.M	SQ.FT
1.	GROUND FLOOR	4245.80	45684.80
2.	FIRST FLOOR	3293.86	35441.93
3.	FIRST FLOOR - MEZZANINE FLOOR	302.67	3256.73
4.	SECOND FLOOR	3300.25	35510.69
5.	SECOND FLOOR - MEZZANINE FLOOR	302.67	3256.73
6.	LIBRARY BLOCK - TERRACE FLOOR	3270.92	35195.09
7.	TOTAL	14716.17	158345.98


\\Server\drawing & designing\ST THOMAS NEW DRAWINGS FROM SEP2021\final sheets

SHEET NO: DRAWING NO:	
4/7	
DRAWING: SECOND FLOOR PLAN [Academic Block+ Library]	
DESIGNED BY:	CHECKED BY:
	Er.NIV
DRAWN BY:	SCALE
MNJ ASK	NTS
DATE:	REV:
09 MAY 2022	
REV. NO.	DESCRIPTION
	DATE

PROJECT:	DRAWINGS OF EXISTING BUILDINGS IN ST.THOMAS COLLEGE, THRISSUR.
CLIENTS:	ST.THOMAS COLLEGE [AUTONOMOUS] THRISSUR.

ORIENTATION

FORMS BUILDERS
St.Mary's Square, Nellikunnu, Thrissur
Mob: +98470 33279
formsconsultants@gmail.com
formsbuilders@gmail.com

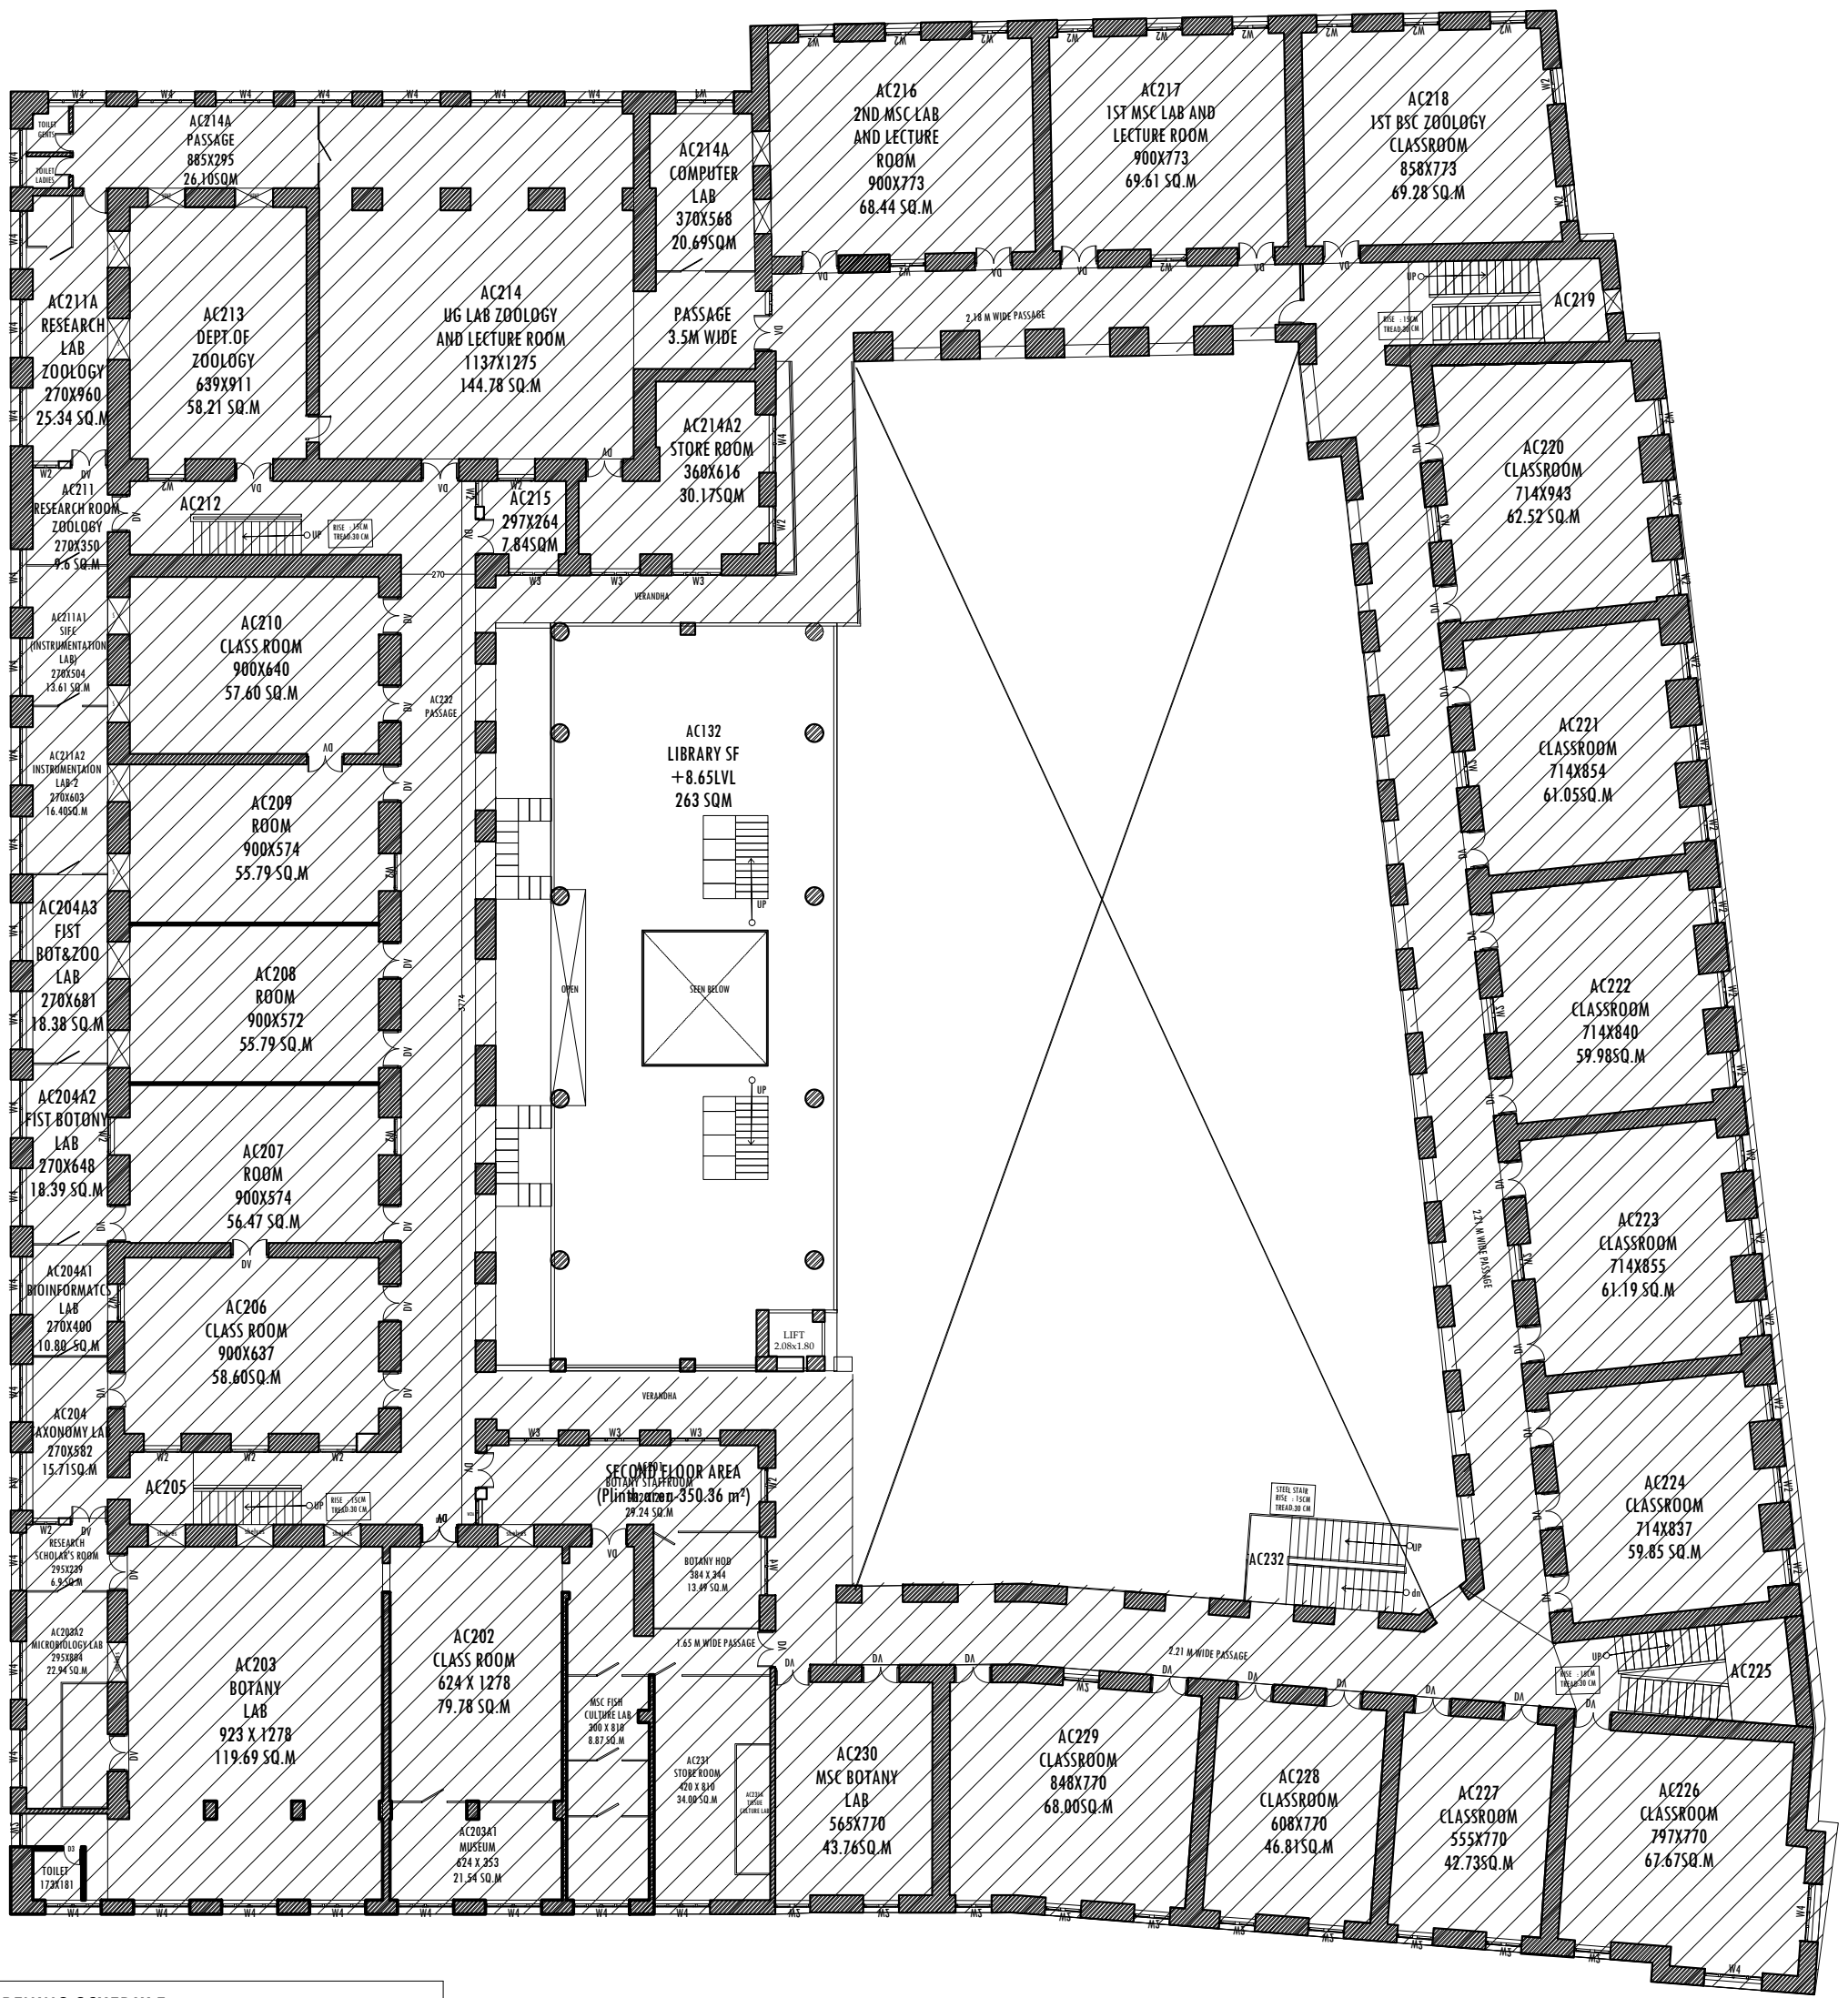

OPENING SCHEDULE		
NO	ITEM	SIZE
1	DOOR	W1DW1 50+100+50X270+315
2	DOOR	DV 133x240-280
2	DOOR	W1D 50x180+133x240
3	DOOR	D3 75X210
4	DOOR	D3a 60X210
5	FULL WINDOW	W5 300X180
6	FULL WINDOW	W4 200X200
7	FULL WINDOW	W3 180X180
8	WINDOW	W2 200X135
9	WINDOW	W3 150X135
10	WINDOW	W2 133X180
11	WINDOW	v 133X45



AREA STATEMENT [ACADEMIC BLOCK]			
NO	DESCRIPTION	PLINTH AREA	
		SQ.M	SQ.FT
1.	GROUND FLOOR	4245.80	45684.80
2.	FIRST FLOOR	3293.86	35441.93
3.	FIRST FLOOR - MEZZANINE FLOOR	302.67	3256.73
4.	SECOND FLOOR	3300.25	35510.69
5.	SECOND FLOOR - MEZZANINE FLOOR	302.67	3256.73
6.	LIBRARY BLOCK - TERRACE FLOOR	3270.92	35195.09
7.	TOTAL	14716.17	158345.98

\\Server\drawing & designing\ST THOMAS NEW DRAWINGS FROM SEP2021\final sheets

SHEET NO: DRAWING NO:
5/7

DRAWING:
FIRST FLOOR PLAN -MEZZANINE AREA [Library]

DESIGNED BY:	CHECKED BY:	SCALE
	Er.NIV	NTS
DRAWN BY:	DATE:	REV:
MNJ ASK	09 MAY 2022	

REV. NO.	DESCRIPTION	DATE

PROJECT:
DRAWINGS OF EXISTING BUILDINGS IN ST.THOMAS COLLEGE, THRISSUR.

ORIENTATION

CLIENTS
ST.THOMAS COLLEGE [AUTONOMOUS] THRISSUR.

forms BUILDERS

FORMS BUILDERS
St.Mary's Square ,Nellikunnu, Thrissur
Mob: +98470 33279
formsconsultants@gmail.com
formsbuilders@gmail.com



AREA STATEMENT [ACADEMIC BLOCK]			
NO	DESCRIPTION	PLINTH AREA	
		SQ.M	SQ.FT
1.	GROUND FLOOR	4245.80	45684.80
2.	FIRST FLOOR	3293.86	35441.93
3.	FIRST FLOOR - MEZZANINE FLOOR	302.67	3256.73
4.	SECOND FLOOR	3300.25	35510.69
5.	SECOND FLOOR - MEZZANINE FLOOR	302.67	3256.73
6.	LIBRARY BLOCK - TERRACE FLOOR	3270.92	35195.09
7.	TOTAL	14716.17	158345.98

\\Server\drawing & designing\ST THOMAS NEW DRAWINGS FROM SEP2021\final sheets



SHEET NO: DRAWING NO:
6/7

DRAWING:
TERRACE FLOOR PLAN

DESIGNED BY:	CHECKED BY:	SCALE
	Er.NIV	NTS
DRAWN BY:	DATE:	REV:
MNJ ASK	09 MAY 2022	

REV. NO.	DESCRIPTION	DATE

PROJECT:
DRAWINGS OF EXISTING BUILDINGS IN ST. THOMAS COLLEGE, THRISSUR.

ORIENTATION

CLIENTS
ST. THOMAS COLLEGE [AUTONOMOUS] THRISSUR.

forms BUILDERS

FORMS BUILDERS
St. Mary's Square, Nellikunnu, Thiruvananthapuram
Mob: +98470 33279
formsconsultants@gmail.com
formsbuilders@gmail.com



\\Server\drawing & designing\ST THOMAS NEW DRAWINGS FROM SEP2021\final sheets


SHEET NO: DRAWING NO.:
7/7

DRAWING:
ELEVATION
[ACADEMIC BLOCK]

DESIGNED BY: ----	CHECKED BY: Er. V N I	SCALE
DRAWN BY:	DATE:	REV:



REV. NO.	DESCRIPTION	DATE

PROJECT:
DRAWINGS OF EXISTING BUILDINGS IN
ST.THOMAS COLLEGE, THRISSUR.

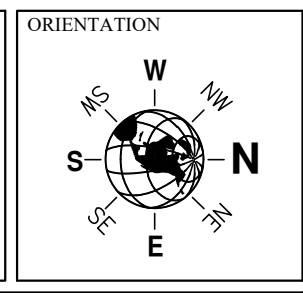


CLIENTS
ST.THOMAS COLLEGE [AUTONOMOUS] THRISSUR.

FORMS BUILDERS
St.Mary's Square ,thrissur
Mob: +98470 33279
formsconsultants@gmail.com
formsbuilders@gmail.com

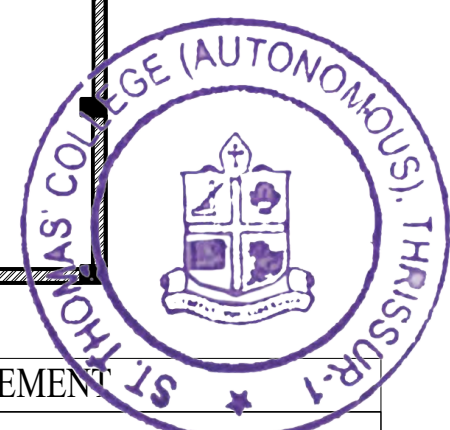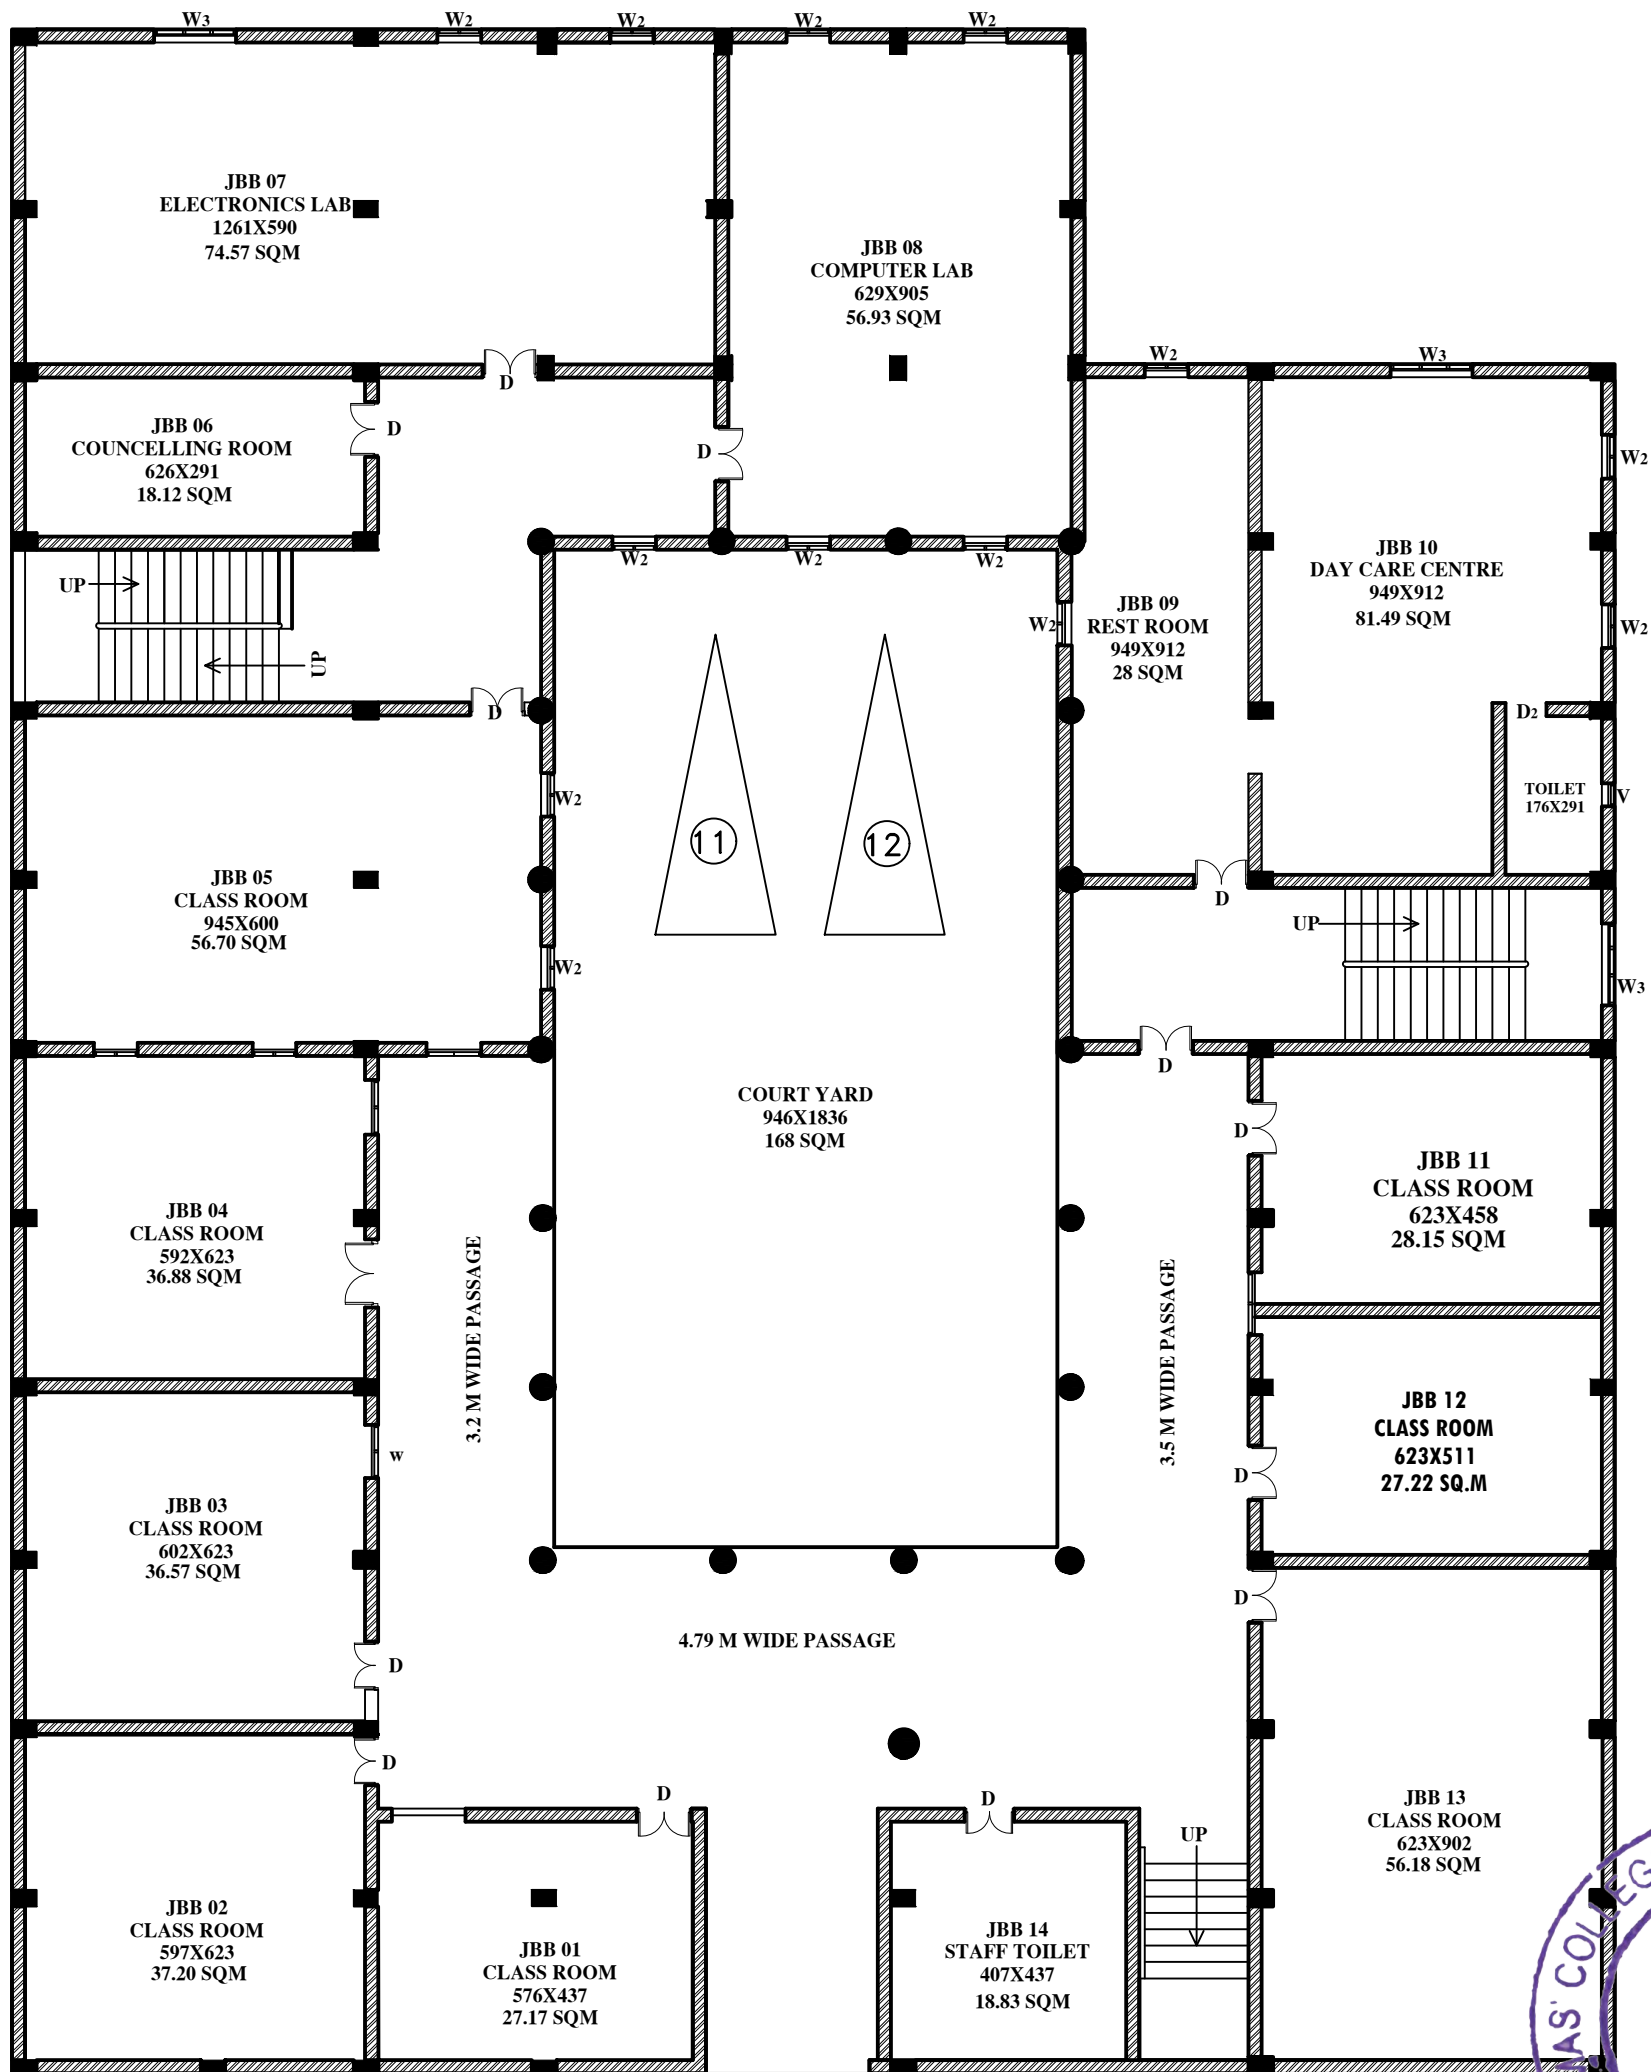

OPENING SCHEDULE		
NO	ITEM	SIZE
1		
2	DOOR	D 115 X 210
2	DOOR	D1 90 X 210
3	DOOR	D2 80 X 210
4	WINDOW	W4 200 X 135
5	WINDOW	W3 150 X 135
6	WINDOW	W3K 150X110
7	WINDOW	W2 100X135
8	WINDOW	W2K 100X110
9	WINDOW	W1K 60 X135
10	VENTILATOR	V 80X60

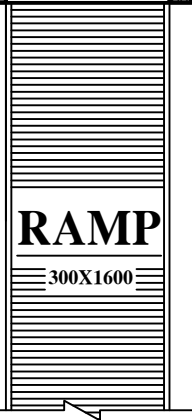


AREA STATEMENT			
SI. NO	DESCRIPTION	AREA	
		SQ.M	SQ.FT
1.	BASEMENT FLOOR	1040.20 SQ.M	11192.55 SQ.FT
2.	GROUND FLOOR	866.51 SQ.M	9323.65 SQ.FT
3.	FIRST FLOOR	866.51 SQ.M	9323.65 SQ.FT
4.	SECOND FLOOR	866.51 SQ.M	9323.65 SQ.FT
5.	THIRD FLOOR	866.51 SQ.M	9323.65 SQ.FT
6.	TOTAL	4506.24 SQ.M	48487.14 SQ.FT

\\Server\drawing & designing\ST THOMAS NEW DRAWINGS FROM SEP2021\final sheets



SHEET NO: DRAWING NO:	
1/6	
DRAWING:	
BASEMENT FLOOR PLAN [JUBILEE BLOCK]	
DESIGNED BY:	CHECKED BY:
	NIV
SCALE	NTS
DRAWN BY:	DATE:
MNJ ASK SES	27 APR. 2022

REV. NO.	DESCRIPTION	DATE

PROJECT:	DRAWINGS OF EXISTING BUILDINGS IN ST. THOMAS COLLEGE, THRISSUR.
CLIENTS:	ST. THOMAS COLLEGE [AUTONOMOUS] THRISSUR.

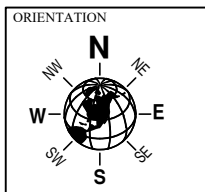

FORMS BUILDERS
 St. Mary's Square, Nellikunnu, Thrissur
 Mob: +98470 33279
 formsconsultants@gmail.com
 formsbuilders@gmail.com

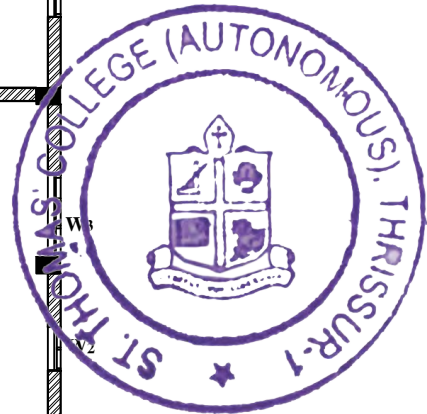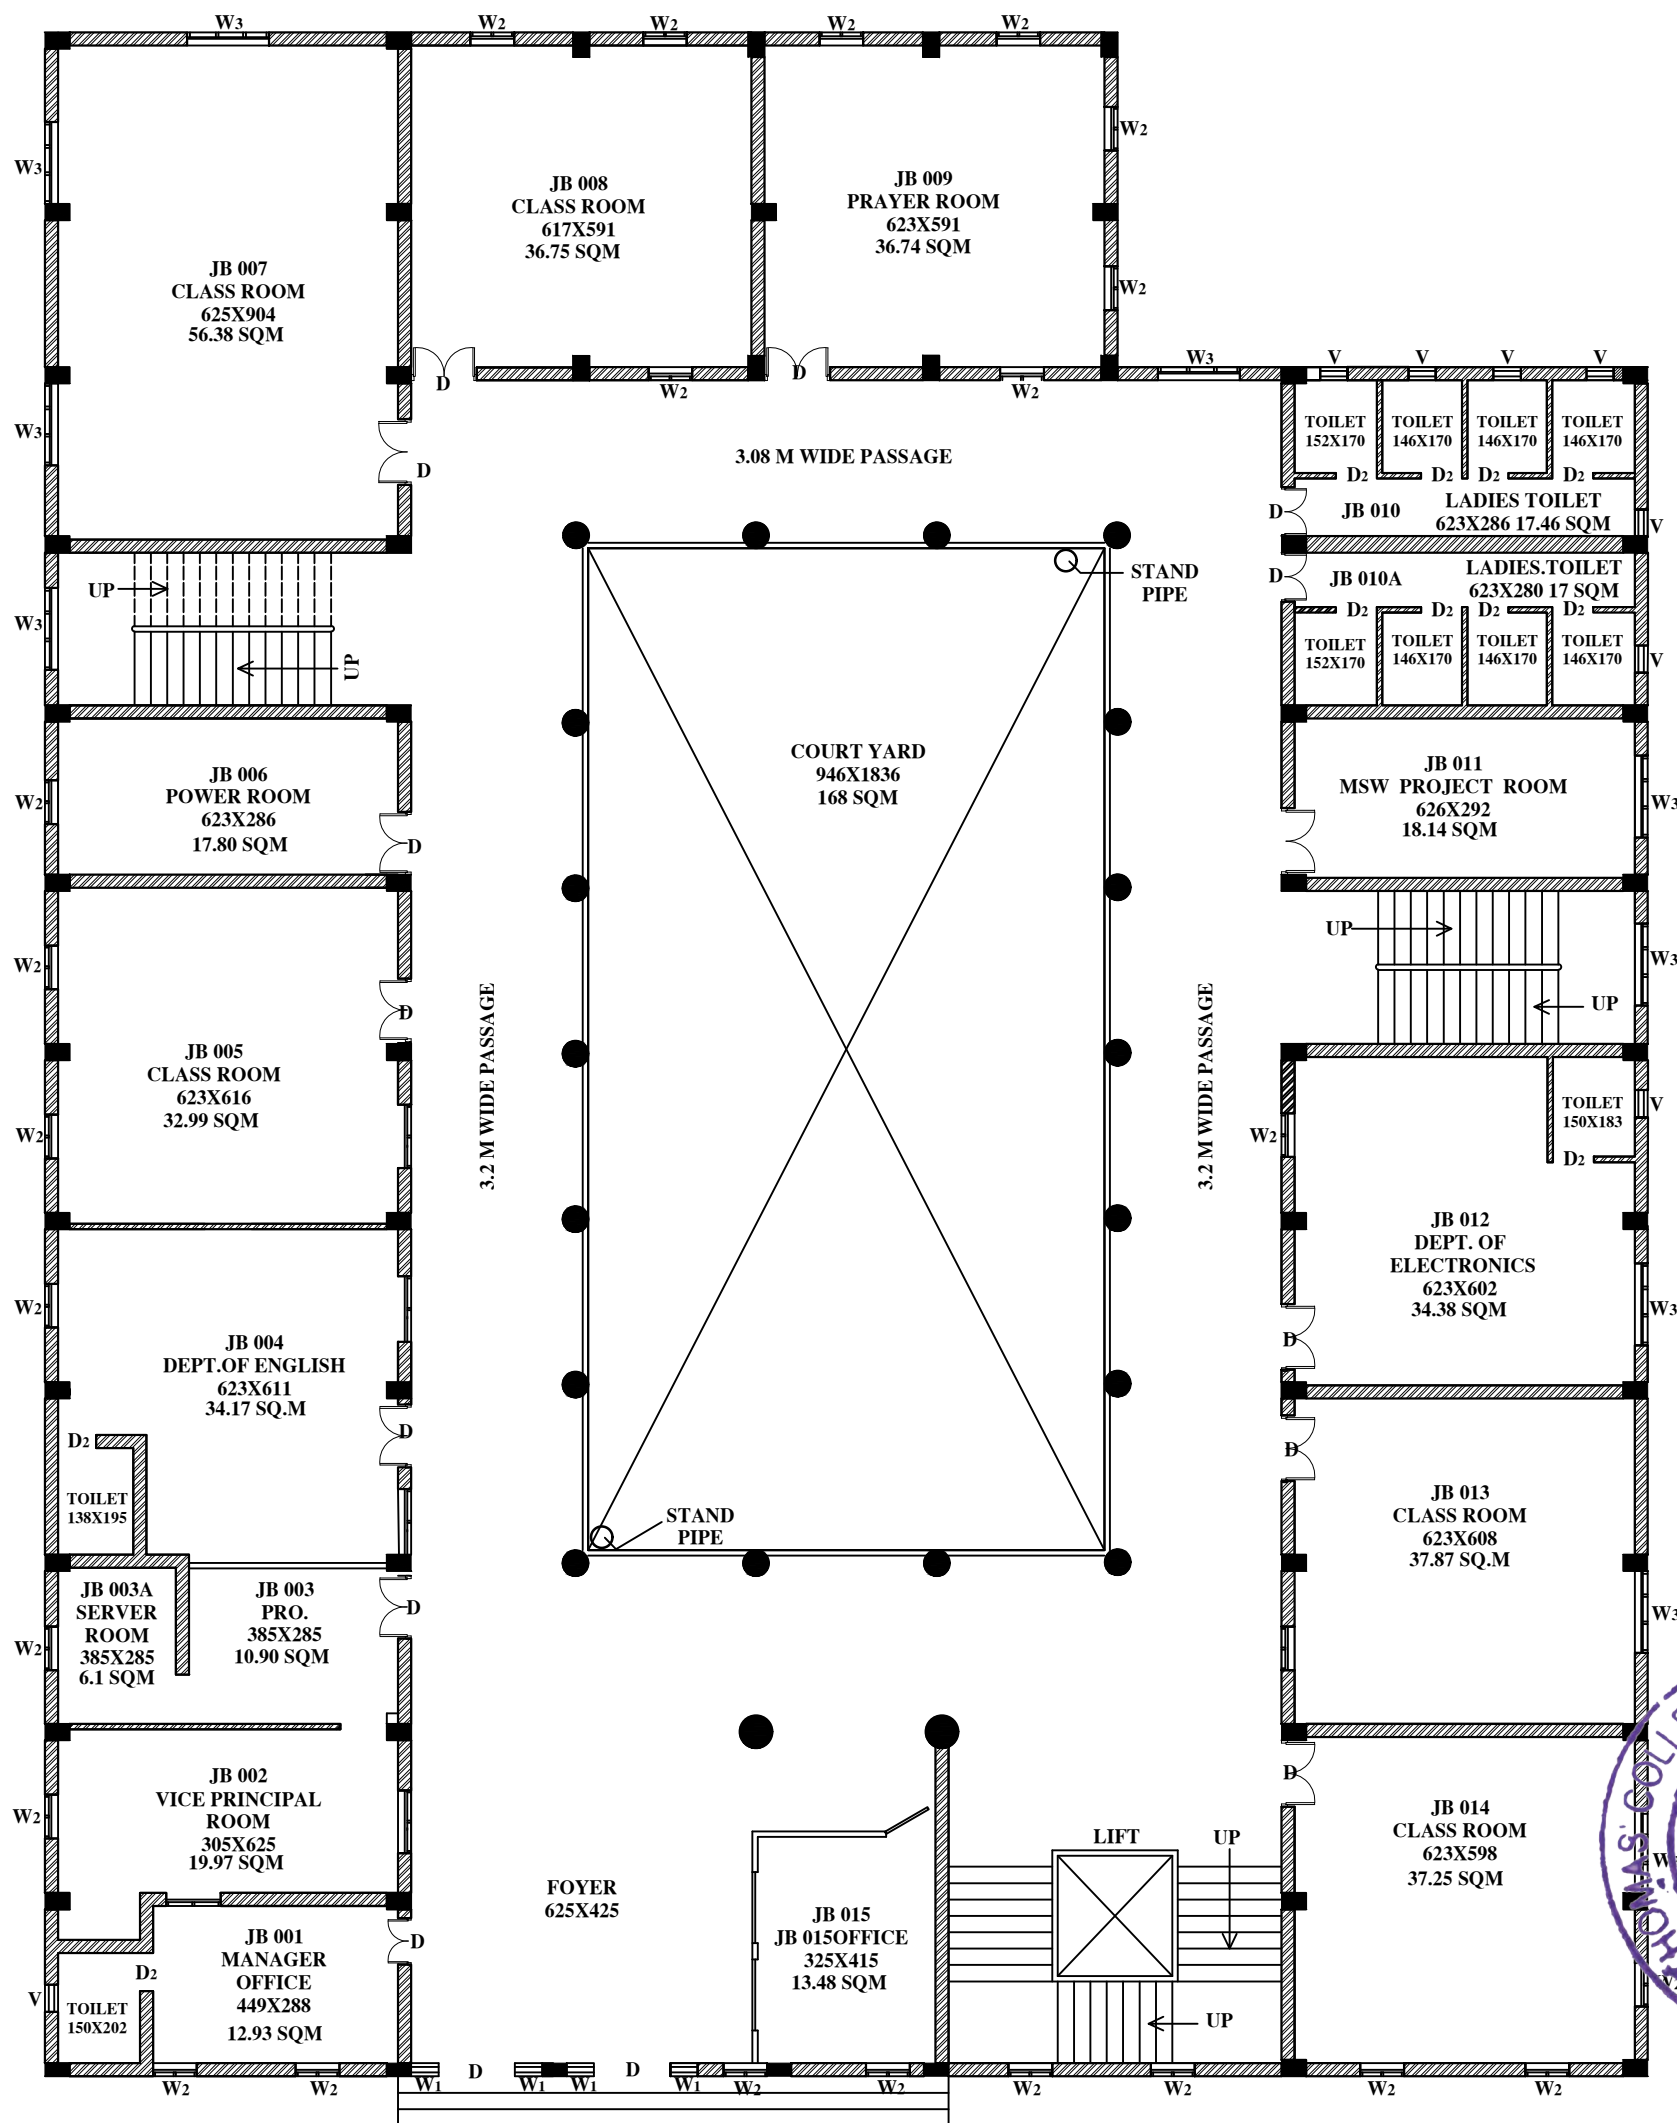

OPENING SCHEDULE

NO	ITEM	SIZE
1		
2	DOOR	D 115 X 210
2	DOOR	D1 90 X 210
3	DOOR	D2 80 X 210
4	WINDOW	W4 200 X 135
5	WINDOW	W3 150 X 135
6	WINDOW	W3K 150X110
7	WINDOW	W2 100X135
8	WINDOW	W2K 100X110
9	WINDOW	W1K 60 X135
10	VENTILATOR	V 80X60

AREA STATEMENT

SI. NO	DESCRIPTION	AREA	
		SQ.M	SQ.FT
1.	BASEMENT FLOOR	1040.20 SQ.M	11192.55 SQ.FT
2.	GROUND FLOOR	866.51 SQ.M	9323.65 SQ.FT
3.	FIRST FLOOR	866.51 SQ.M	9323.65 SQ.FT
4.	SECOND FLOOR	866.51 SQ.M	9323.65 SQ.FT
5.	THIRD FLOOR	866.51 SQ.M	9323.65 SQ.FT
6.	TOTAL	4506.24 SQ.M	48487.14 SQ.FT


\\Server\drawing & designing\ST THOMAS NEW DRAWINGS FROM SEP2021\final sheets

SHEET NO: DRAWING NO: 2/6		
DRAWING: GROUND FLOOR PLAN [JUBILEE BLOCK]		
DESIGNED BY:	CHECKED BY:	SCALE
DRAWN BY:	DATE:	REV:
MNJ ASK SES	27 APR. 2022	

REV. NO.	DESCRIPTION	DATE

PROJECT:	ORIENTATION
DRAWINGS OF EXISTING BUILDINGS IN ST. THOMAS COLLEGE, THRISSUR.	
CLIENTS:	
ST. THOMAS COLLEGE [AUTONOMOUS] THRISSUR.	

FORMS BUILDERS
St. Mary's Square, Nellikunnu, Thrissur
Mob: +98470 33279
formsconsultants@gmail.com
formsbuilders@gmail.com

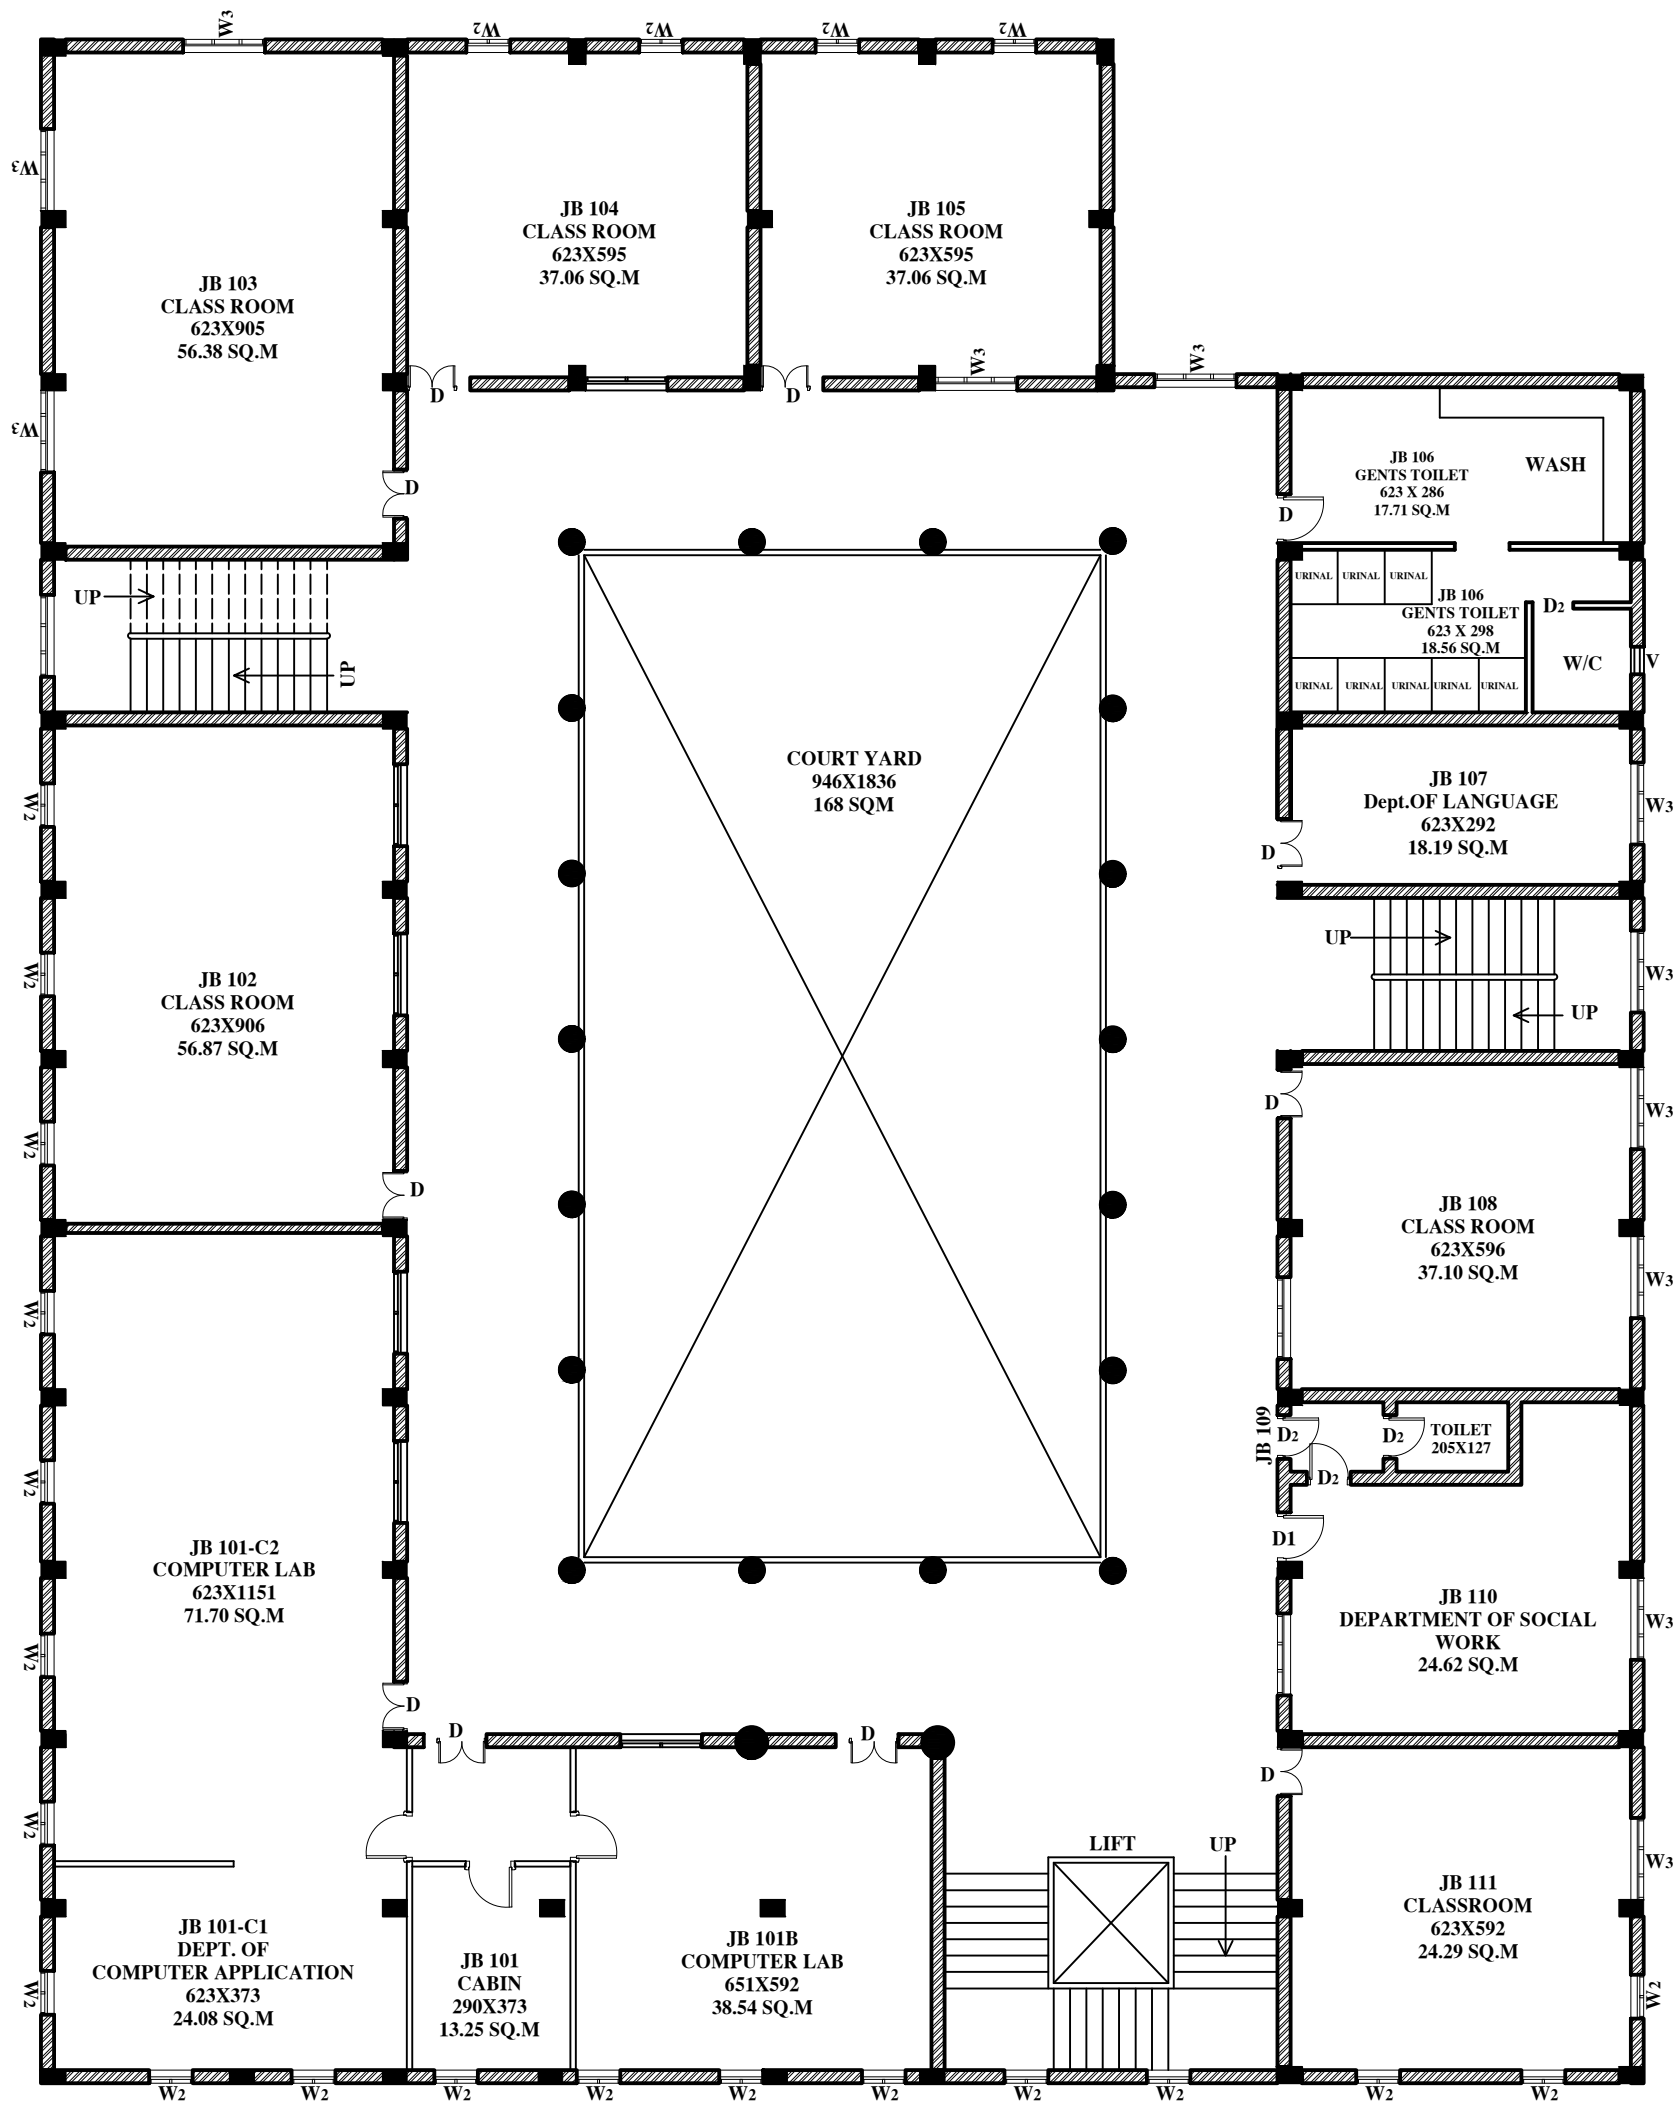


OPENING SCHEDULE

NO	ITEM	SIZE
1		
2	DOOR	D 115 X 210
2	DOOR	D1 90 X 210
3	DOOR	D2 80 X 210
5	WINDOW	W4 200 X 135
5	WINDOW	W3 150 X 135
5	WINDOW	W3K 150X110
5	WINDOW	W2 100X135
5	WINDOW	W2K 100X110
9	WINDOW	W1K 60 X135
10	VENTILATOR	V 80X60

AREA STATEMENT

SI. NO	DESCRIPTION	AREA	
		SQ.M	SQ.FT
1.	BASEMENT FLOOR	1040.20 SQ.M	11192.55 SQ.FT
2.	GROUND FLOOR	866.51 SQ.M	9323.65 SQ.FT
3.	FIRST FLOOR	866.51 SQ.M	9323.65 SQ.FT
4.	SECOND FLOOR	866.51 SQ.M	9323.65 SQ.FT
5.	THIRD FLOOR	866.51 SQ.M	9323.65 SQ.FT
6.	TOTAL	4506.24 SQ.M	48487.14 SQ.FT

\\Server\drawing & designing\ST THOMAS NEW DRAWINGS FROM SEP2021\final sheets

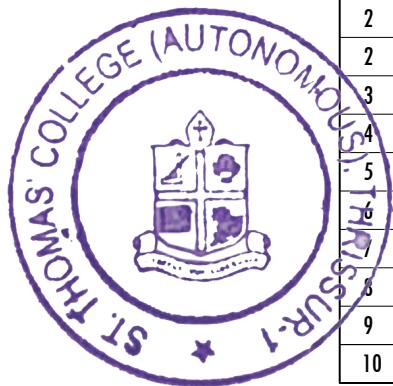

SHEET NO: DRAWING NO:		
3/6		
DRAWING:		
FIRST FLOOR PLAN [JUBILEE BLOCK]		
DESIGNED BY:	CHECKED BY:	SCALE
	NIV	NTS
DRAWN BY:	DATE:	REV:
MNJ ASK SES	27 APR 2022	

PROJECT:	
ORIENTATION	
CLIENTS	
REV. NO.	DESCRIPTION
	DATE



PROJECT: DRAWINGS OF EXISTING BUILDINGS IN ST. THOMAS COLLEGE, THRISSUR.

ORIENTATION:

CLIENTS: ST. THOMAS COLLEGE [AUTONOMOUS] THRISSUR.

FORMS BUILDERS

St. Mary's Square, Nellikunnu, Thrissur
Mob: +98470 33279
formsconsultants@gmail.com
formsbuilders@gmail.com

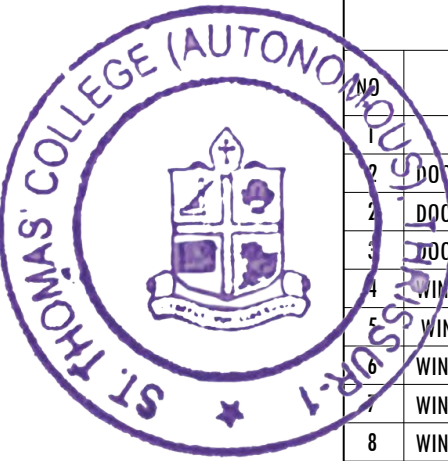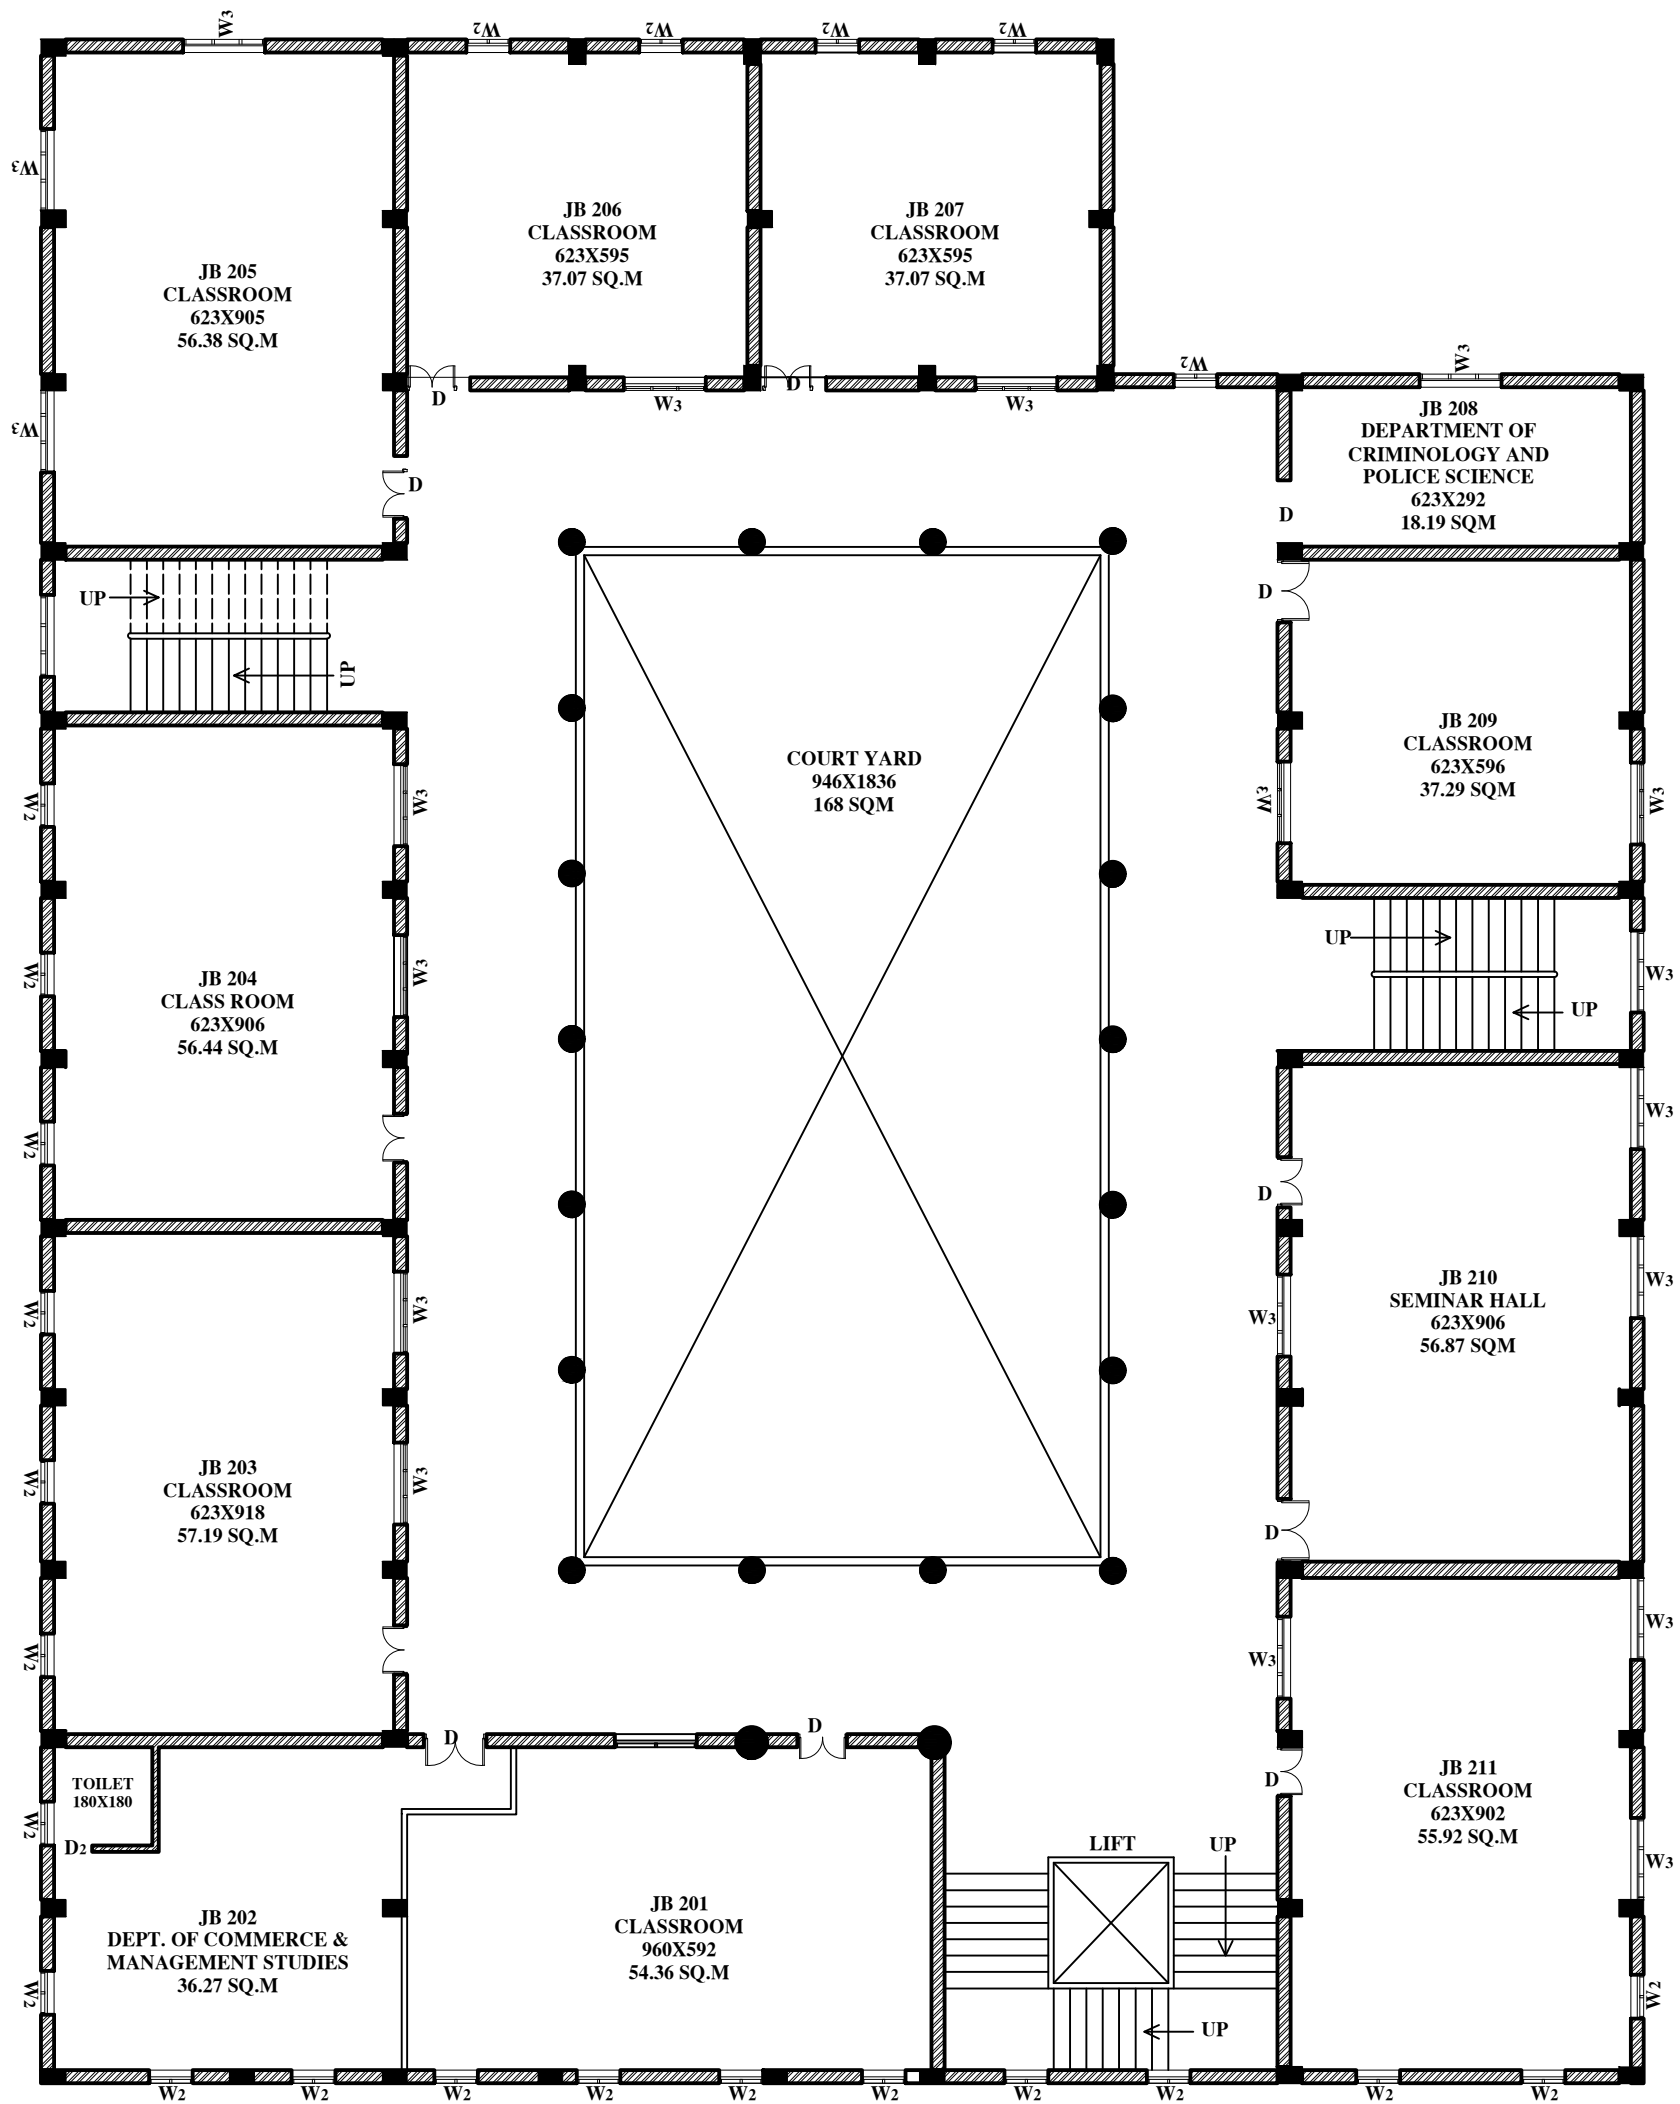

OPENING SCHEDULE

NO	ITEM	SIZE
1	DOOR	D
2	DOOR	D1
3	DOOR	D2
4	WINDOW	W4
5	WINDOW	W3
6	WINDOW	W3K
7	WINDOW	W2
8	WINDOW	W2K
9	WINDOW	W1K
10	VENTILATOR	V

AREA STATEMENT


SI. NO	DESCRIPTION	AREA	
		SQ.M	SQ.FT
1.	BASEMENT FLOOR	1040.20 SQ.M	11192.55 SQ.FT
2.	GROUND FLOOR	866.51 SQ.M	9323.65 SQ.FT
3.	FIRST FLOOR	866.51 SQ.M	9323.65 SQ.FT
4.	SECOND FLOOR	866.51 SQ.M	9323.65 SQ.FT
5.	THIRD FLOOR	866.51 SQ.M	9323.65 SQ.FT
6.	TOTAL	4506.24 SQ.M	48487.14 SQ.FT

\\Server\drawing & designing\ST THOMAS NEW DRAWINGS FROM SEP2021\final sheets

SHEET NO: DRAWING NO:	
4/6	
DRAWING:	
SECOND FLOOR PLAN [JUBILEE BLOCK]	
DESIGNED BY:	CHECKED BY:
DATE:	SCALE:
DRAWN BY:	DATE:
MNJ ASK SES	27 APR. 2022


REV. NO.	DESCRIPTION	DATE

PROJECT:	DRAWINGS OF EXISTING BUILDINGS IN ST. THOMAS COLLEGE, THRISSUR.
CLIENTS:	ST. THOMAS COLLEGE [AUTONOMOUS] THRISSUR.

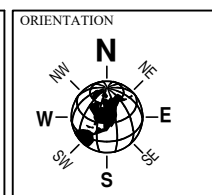

forms BUILDERS

FORMS BUILDERS
St. Mary's Mquare, Nellikunnu, Thrissur
Mob: +98470 33279
formsconsultants@gmail.com
formsbuilders@gmail.com

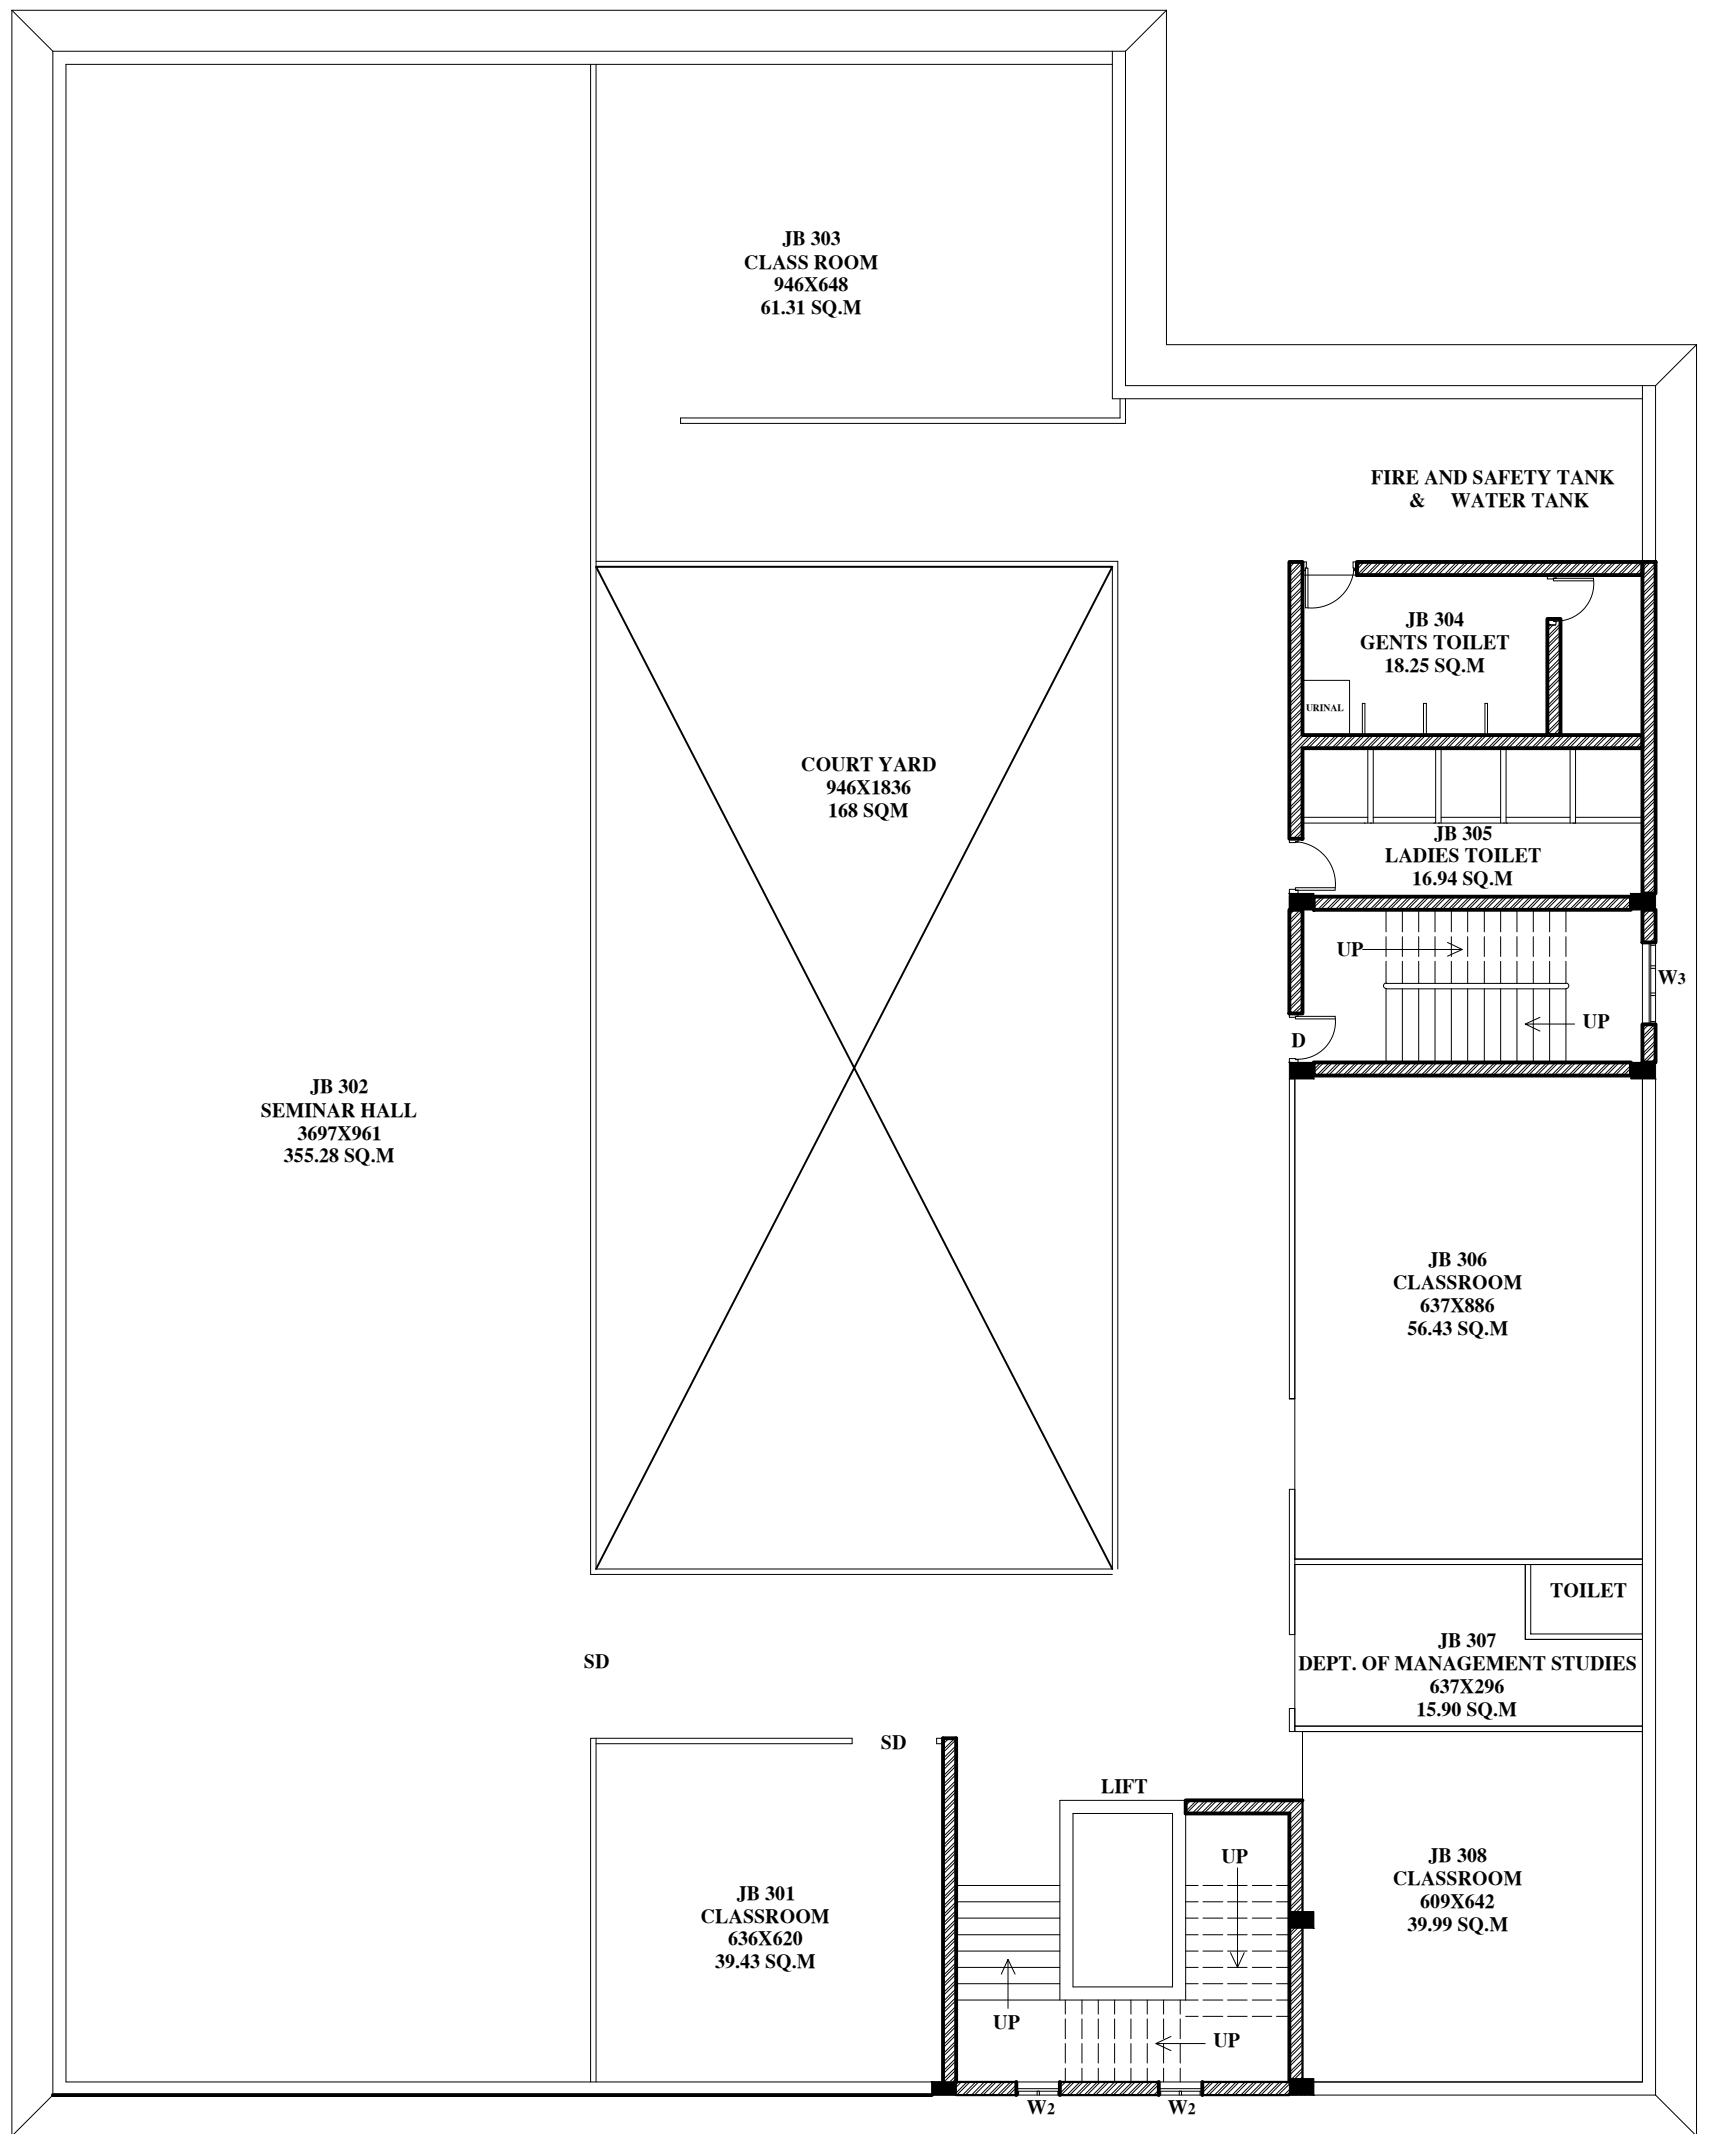


OPENING SCHEDULE

NO	ITEM	SIZE
1		
2	DOOR	D 115 X 210
3	DOOR	D1 90 X 210
4	DOOR	D2 80 X 210
5	WINDOW	W4 200 X 135
6	WINDOW	W3 150 X 135
7	WINDOW	W3K 150X110
8	WINDOW	W2 100X135
9	WINDOW	W2K 100X110
10	WINDOW	W1K 60 X 135
11	VENTILATOR	V 80X60

AREA STATEMENT

SI. NO	DESCRIPTION	AREA	
		SQ.M	SQ.FT
1.	BASEMENT FLOOR	1040.20 SQ.M	11192.55 SQ.FT
2.	GROUND FLOOR	866.51 SQ.M	9323.65 SQ.FT
3.	FIRST FLOOR	866.51 SQ.M	9323.65 SQ.FT
4.	SECOND FLOOR	866.51 SQ.M	9323.65 SQ.FT
5.	THIRD FLOOR	866.51 SQ.M	9323.65 SQ.FT
6.	TOTAL	4506.24 SQ.M	48487.14 SQ.FT

\\Server\drawing & designing\ST THOMAS NEW DRAWINGS FROM SEP2021\final sheets

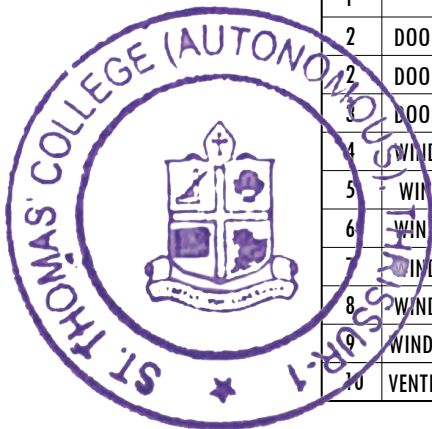

SHEET NO: DRAWING NO:
5/6


DRAWING:
THIRD FLOOR PLAN [JUBILEE BLOCK]

DESIGNED BY:	CHECKED BY:	SCALE:
DRAWN BY:	DATE:	REV:
MNJ ASK SES	27 APR 2022	


REV. NO.	DESCRIPTION	DATE

PROJECT:
DRAWINGS OF EXISTING BUILDINGS IN ST. THOMAS COLLEGE, THRISSUR.

CLIENTS:
ST. THOMAS COLLEGE [AUTONOMOUS] THRISSUR.

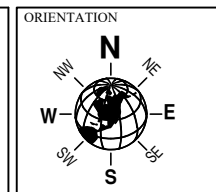

FORMS BUILDERS
St. Mary's Square, Nellikunnu, Thrissur
Mob: +98470 33279
formsconsultants@gmail.com
formsbuilders@gmail.com

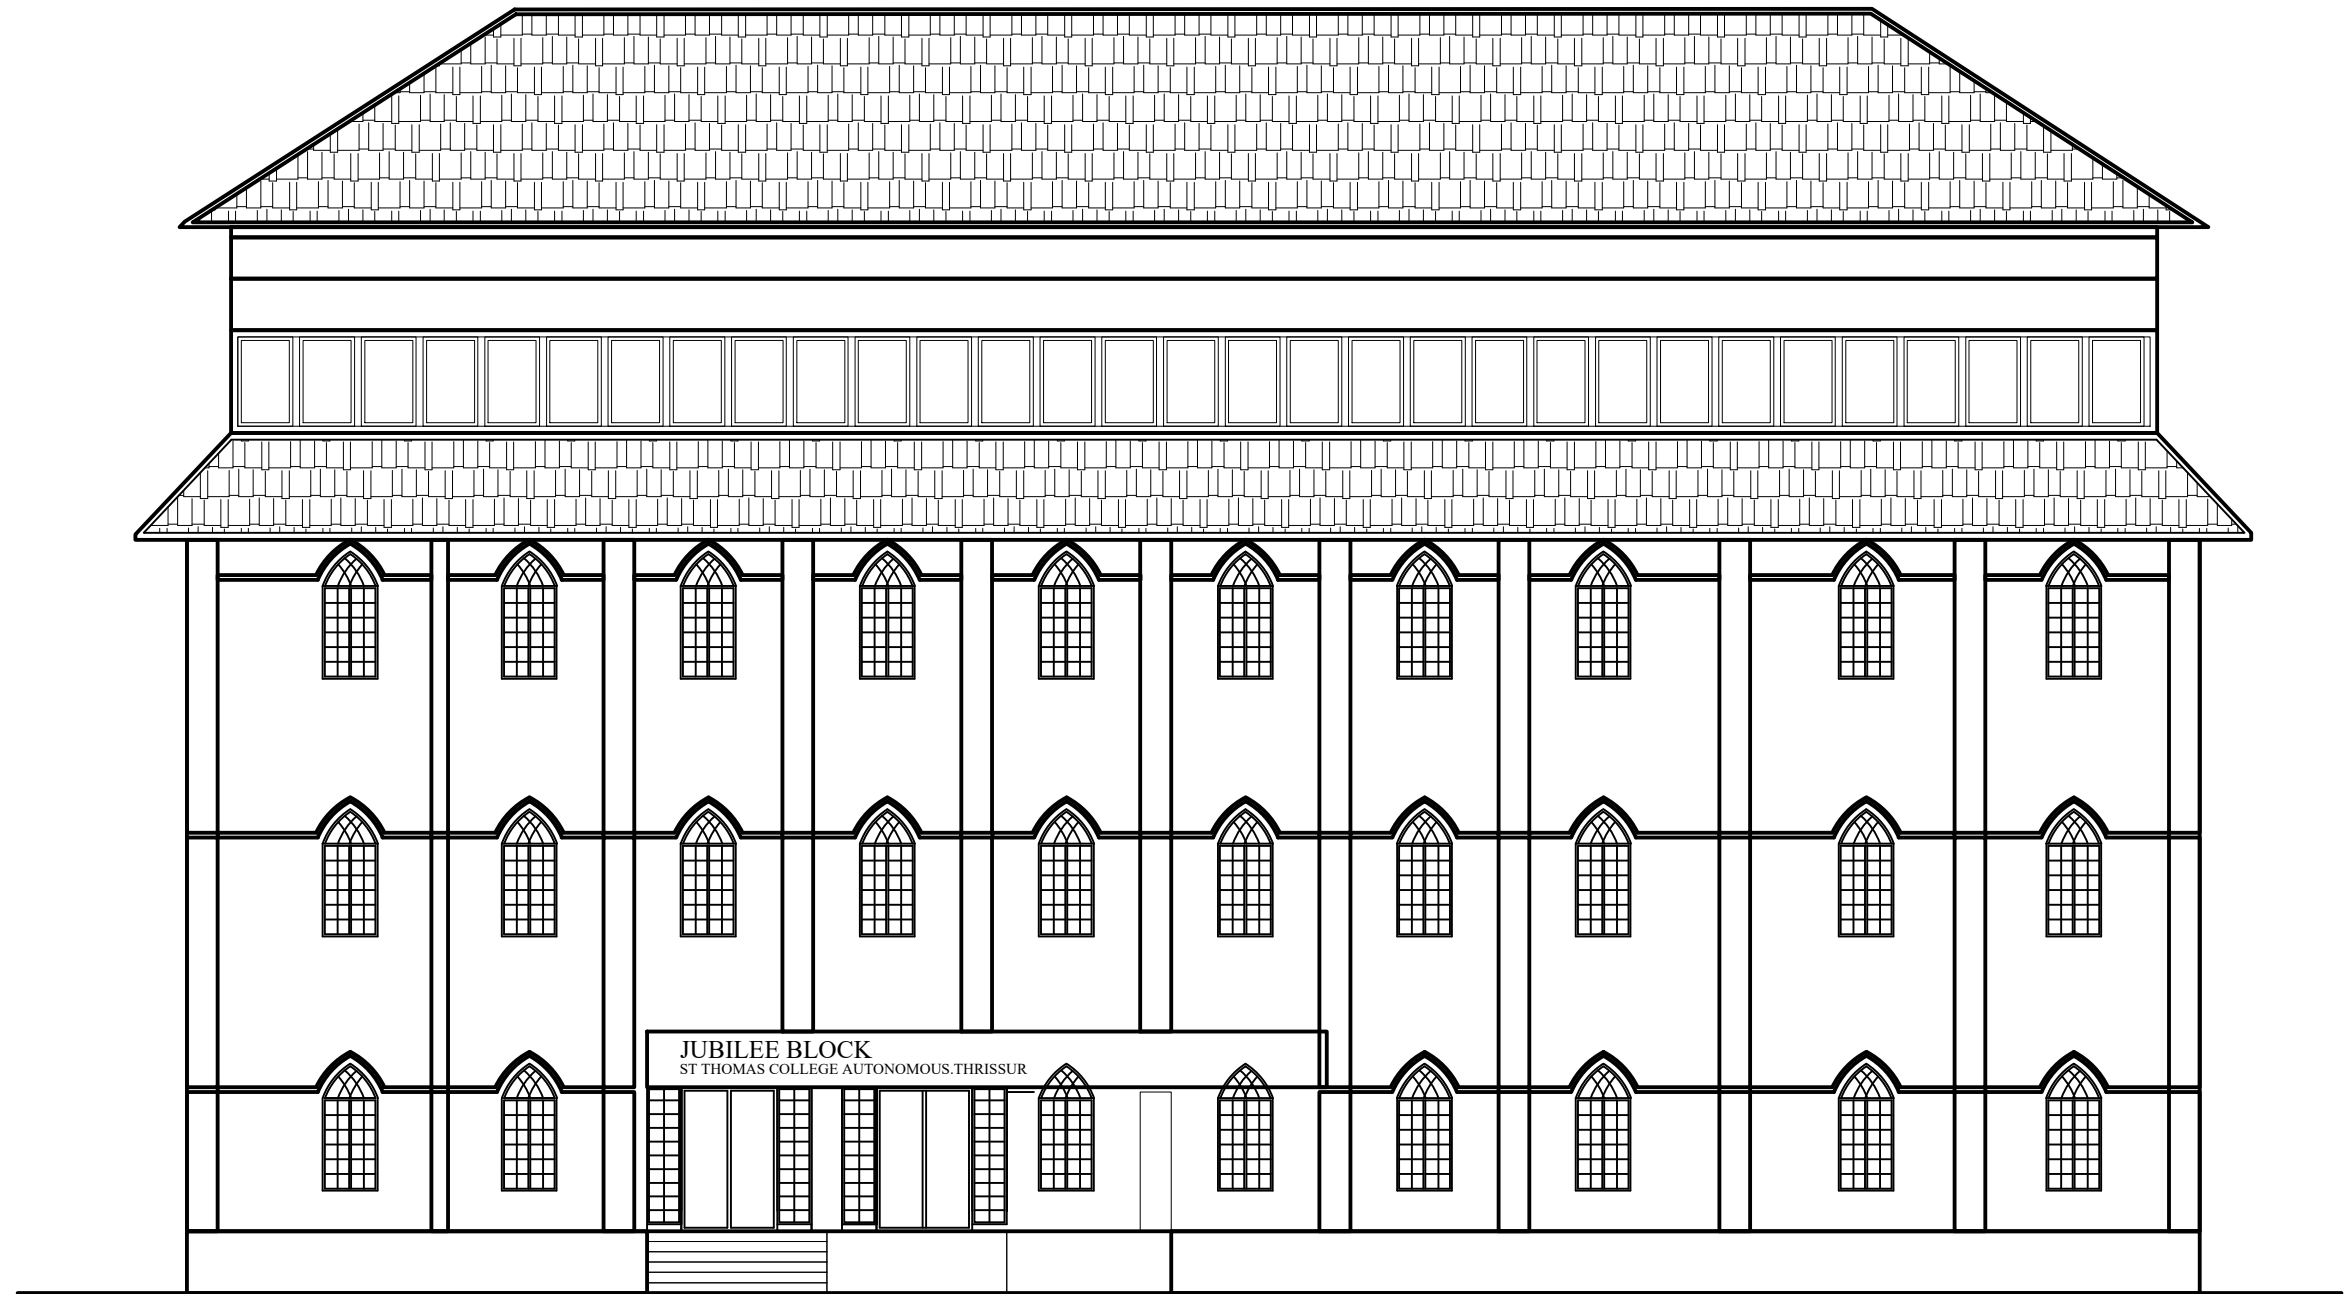

\\Server\drawing & designing\ST THOMAS NEW DRAWINGS FROM SEP2021\final sheets

SHEET NO: DRAWING NO.:
6/6


DRAWING:
**ELEVATION
[JUBILEE BLOCK]**

DESIGNED BY: ---	CHECKED BY: Er. V N I	SCALE
DRAWN BY: MNJ,ASK,SES	DATE: 27 APR 2022	REV:


REV. NO.	DESCRIPTION	DATE

PROJECT:
**DRAWINGS OF EXISTING BUILDINGS IN
ST. THOMAS COLLEGE, THRISSUR.**

CLIENTS:
ST. THOMAS COLLEGE [AUTONOMOUS] THRISSUR.

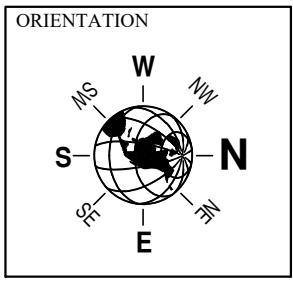

FORMS BUILDERS
St. Mary's Square, Thrissur
Mob: +98470 33279
formsconsultants@gmail.com
formsbuilders@gmail.com

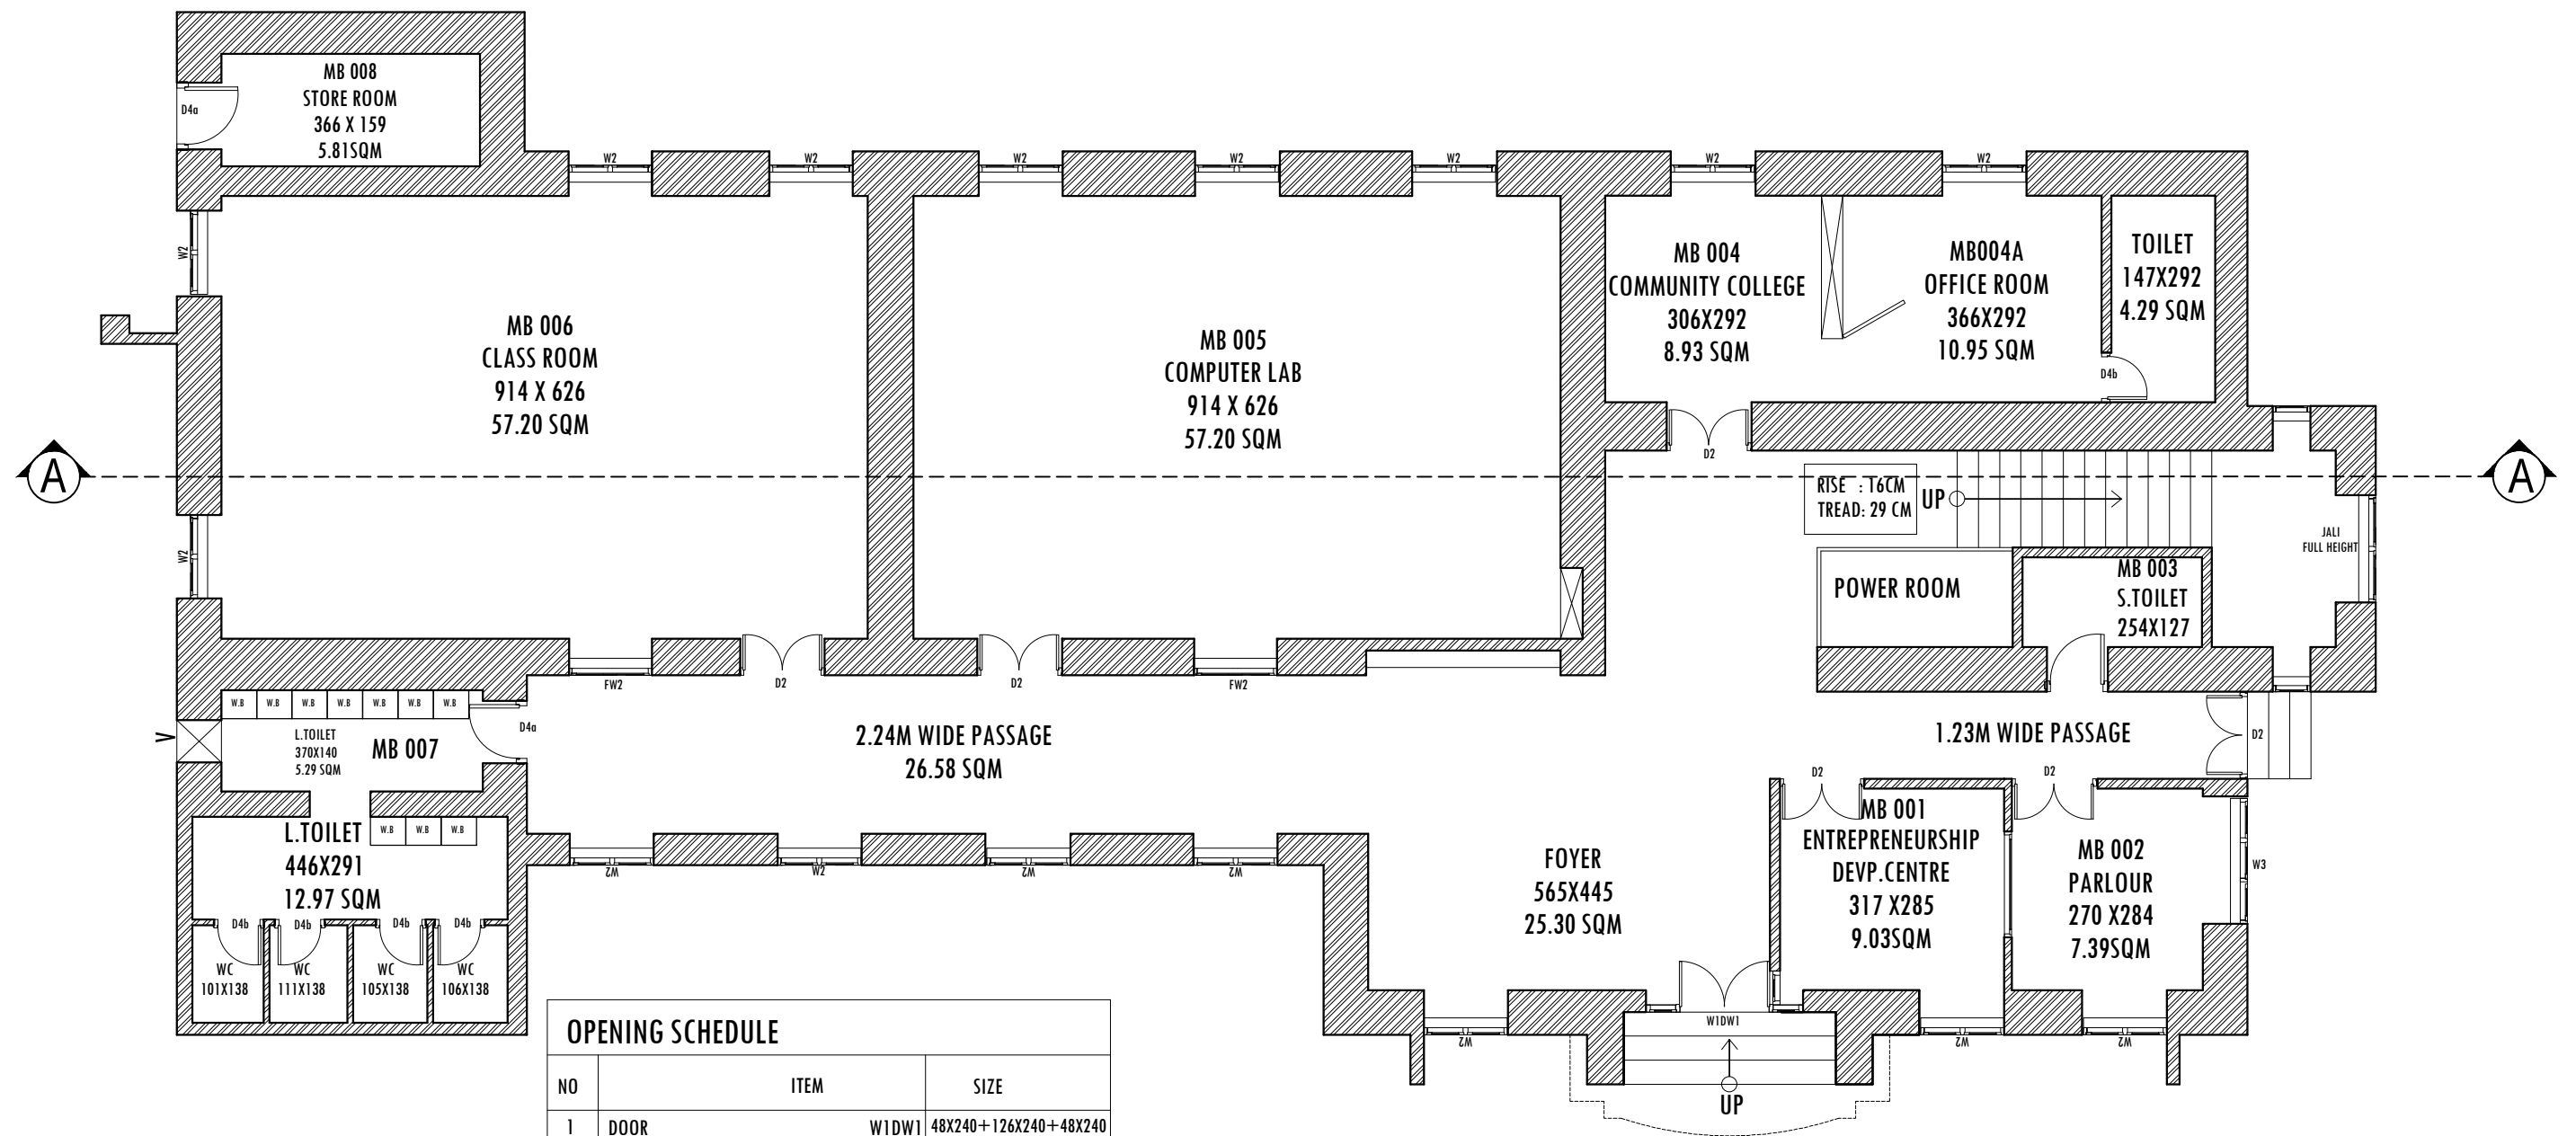

OPENING SCHEDULE			
NO	ITEM	SIZE	
1	DOOR	W1DW1	48X240+126X240+48X240
2	DOOR	D2	120X240
2	DOOR	D3	110X240
3	DOOR	D4a	90X240
4	DOOR	D4b	70X240
5	GRILL DOOR	GD5	100X240
6	GRILL DOOR	GD4	90X240
7	WINDOW	W2	118X117
8	FIXED WINDOW	FW2	118X135
9	WINDOW	W3	180X117

AREA STATEMENT			
Sl. NO	DESCRIPTION	PLINTH AREA	
		SQ.M	SQ.FT
1.	GROUND FLOOR	355.73 SQ.M	3827.65 SQ.FT
2.	FIRST FLOOR	355.73SQ.M	3827.65 SQ.FT
3.	SECOND FLOOR	355.73SQ.M	3827.65 SQ.FT
4.	TOTAL	1067.19SQ.M	11482.95 SQ.FT



\\Server\drawing & designing\ST THOMAS NEW DRAWINGS FROM SEP2021\final sheets


SHEET NO: DRAWING NO.:
1/4

DRAWING:
**GROUND FLOOR PLAN
(MEDIA STUDIES BLOCK)**

DESIGNED BY: ----	CHECKED BY: Er. V N I	SCALE
DRAWN BY: MNJ,SES,ASK	DATE: 27 APR 2022	REV:


REV. NO.	DESCRIPTION	DATE

PROJECT:
**DRAWINGS OF EXISTING BUILDINGS IN
ST.THOMAS COLLEGE , THRISSUR.**

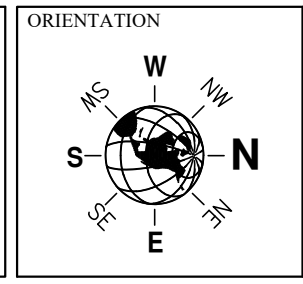

CLIENTS
ST.THOMAS COLLEGE [AUTONOMOUS] THRISSUR.

FORMS BUILDERS
St.Mary's Square ,Nellikunnu, Thrissur
Mob: +98470 33279
formsconsultants@gmail.com
formsbuilders@gmail.com

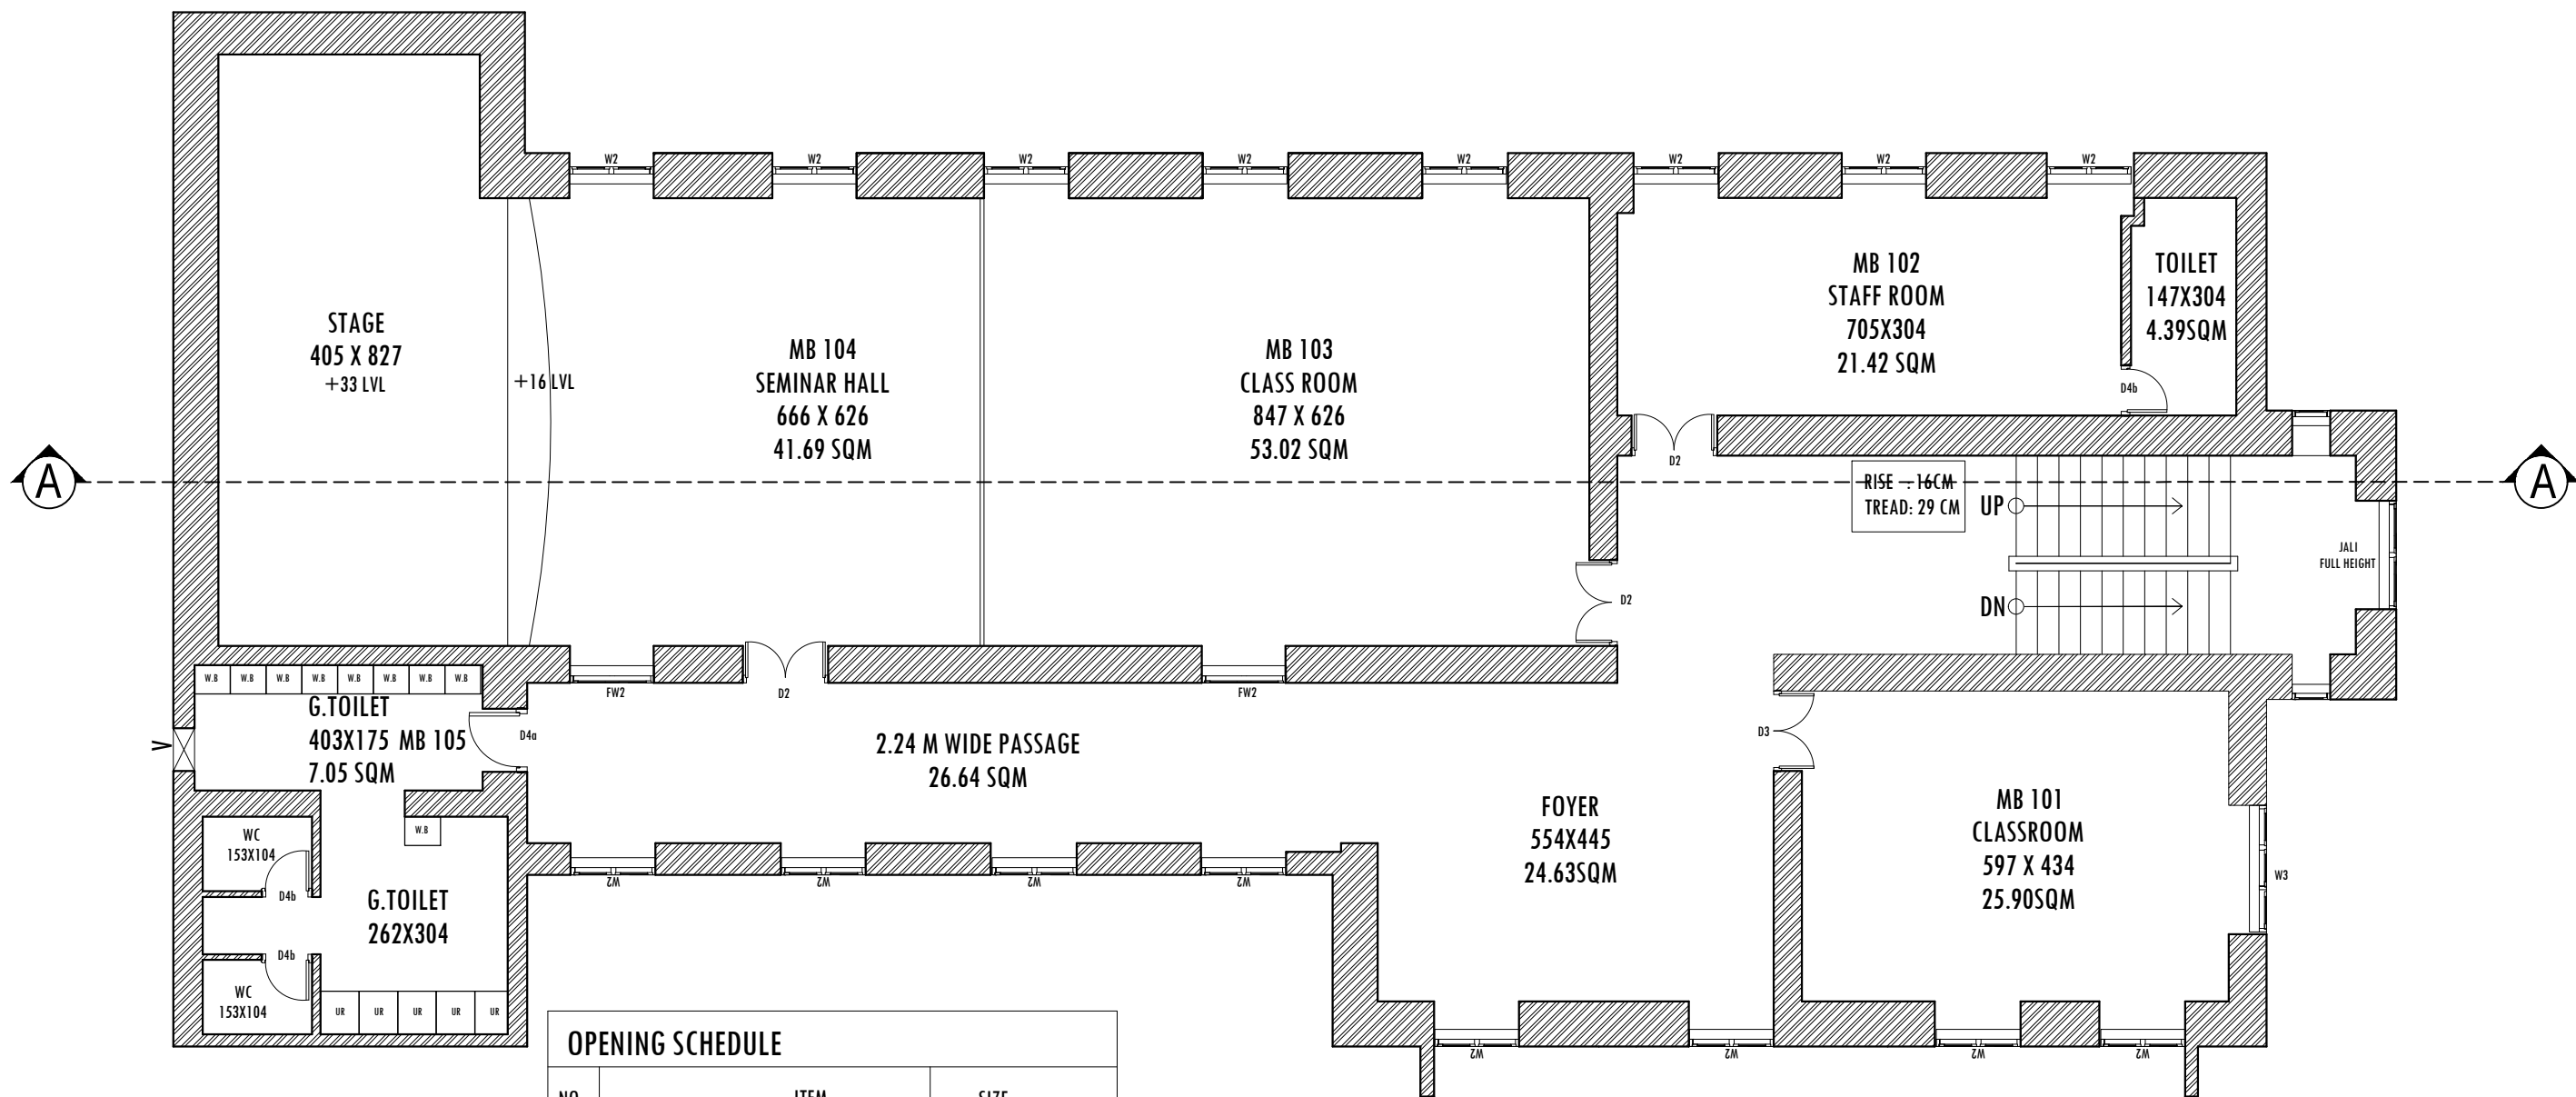

OPENING SCHEDULE

NO	ITEM	SIZE
1	DOOR	W1DW1 48X240+126X240+48X240
2	DOOR	D2 120X240
2	DOOR	D3 110X240
3	DOOR	D4a 90X240
4	DOOR	D4b 70X240
5	GRILL DOOR	GD5 100X240
6	GRILL DOOR	GD4 90X240
7	WINDOW	W2 118X117
8	FIXED WINDOW	FW2 118X135
9	WINDOW	W3 180X117

AREA STATEMENT

Sl. NO	DESCRIPTION	PLINTH AREA	
		SQ.M	SQ.FT
1.	GROUND FLOOR	355.73 SQ.M	3827.65 SQ.FT
2.	FIRST FLOOR	355.73SQ.M	3827.65 SQ.FT
3.	SECOND FLOOR	355.73SQ.M	3827.65 SQ.FT
4.	TOTAL	1067.19SQ.M	11482.95 SQ.FT



\\Server\drawing & designing\ST THOMAS NEW DRAWINGS FROM SEP2021\final sheets


SHEET NO: DRAWING NO.:
2/4

DRAWING:
**FIRST FLOOR PLAN
(MEDIA STUDIES BLOCK)**

DESIGNED BY: ----	CHECKED BY: Er. V N I	SCALE
DRAWN BY: MNJ,SES,ASK	DATE: 27 APR 2022	REV:


REV. NO.	DESCRIPTION	DATE

PROJECT:
**DRAWINGS OF EXISTING BUILDINGS IN
ST.THOMAS COLLEGE , THRISSUR.**

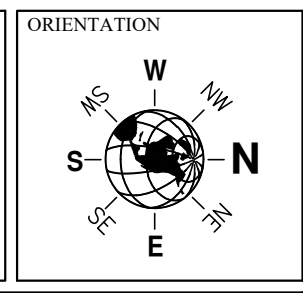

CLIENTS
ST.THOMAS COLLEGE [AUTONOMOUS] THRISSUR.

FORMS BUILDERS
St.Mary's Square ,Nellikunnu, Thrissur
Mob: +98470 33279
formsconsultants@gmail.com
formsbuilders@gmail.com

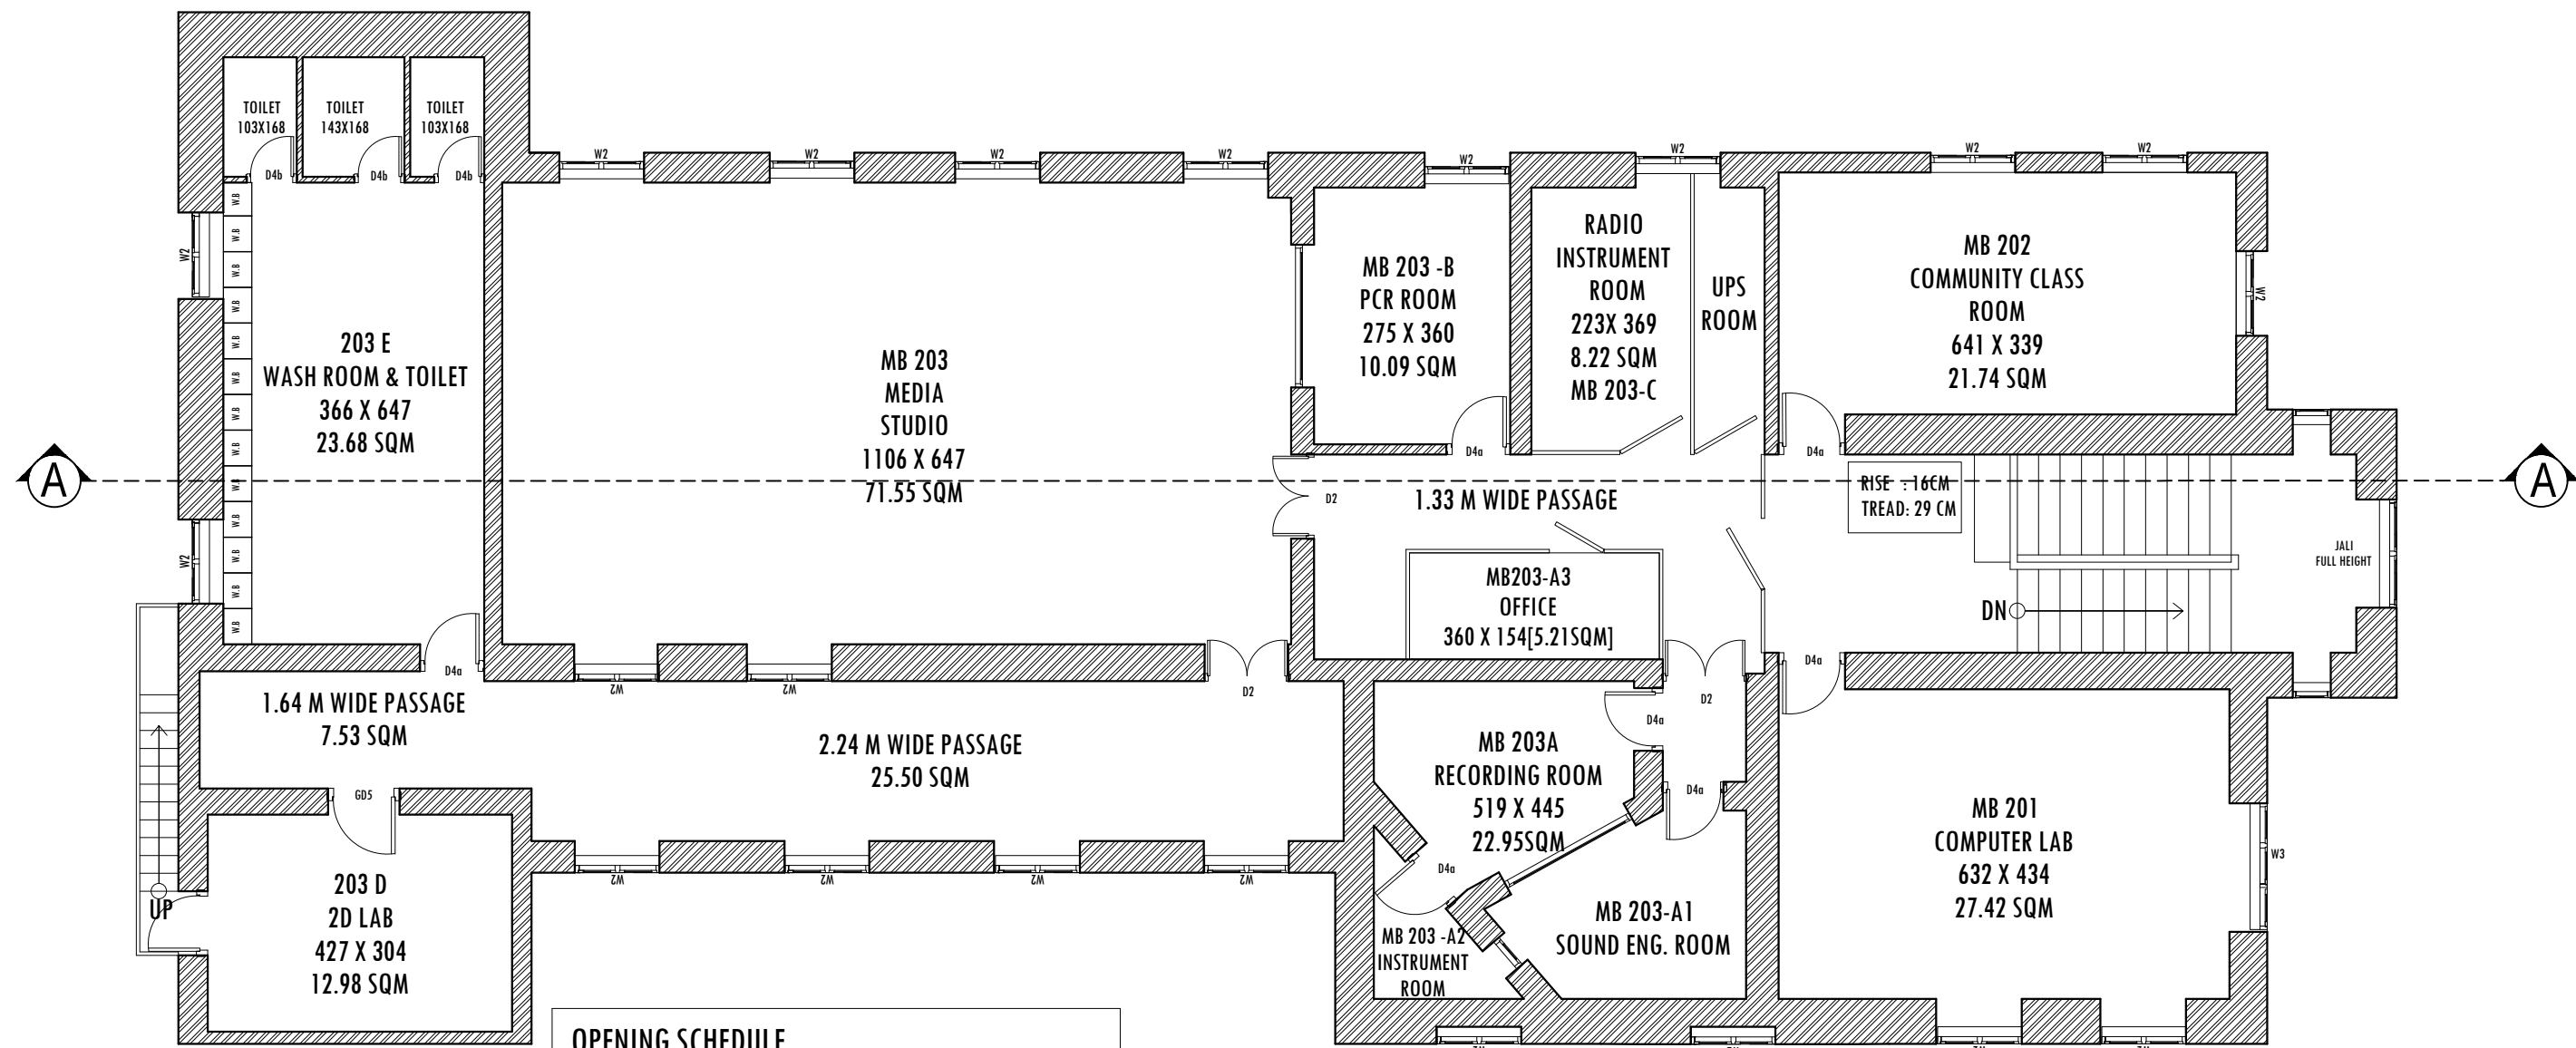

OPENING SCHEDULE

NO	ITEM	SIZE
1	DOOR	W1DW1 48X240+126X240+48X240
2	DOOR	D2 120X240
2	DOOR	D3 110X240
3	DOOR	D4a 90X240
4	DOOR	D4b 70X240
5	GRILL DOOR	GD5 100X240
6	GRILL DOOR	GD4 90X240
7	WINDOW	W2 118X117
8	FIXED WINDOW	FW2 118X135
9	WINDOW	W3 180X117

AREA STATEMENT

Sl. NO	DESCRIPTION	PLINTH AREA	
		SQ.M	SQ.FT
1.	GROUND FLOOR	355.73 SQ.M	3827.65 SQ.FT
2.	FIRST FLOOR	355.73SQ.M	3827.65 SQ.FT
3.	SECOND FLOOR	355.73SQ.M	3827.65 SQ.FT
4.	TOTAL	1067.19SQ.M	11482.95 SQ.FT



\\Server\drawing & designing\ST THOMAS NEW DRAWINGS FROM SEP2021\final sheets

SHEET NO: DRAWING NO.:	
3/4	
DRAWING:	
SECOND FLOOR PLAN (MEDIA STUDIES BLOCK)	
DESIGNED BY:	CHECKED BY:
---	Er. V N I
SCALE	REV:
DRAWN BY:	DATE:
MNJ,SES,ASK	27 APR 2022


REV. NO.	DESCRIPTION	DATE

PROJECT:


DRAWINGS OF EXISTING BUILDINGS IN ST. THOMAS COLLEGE, THRISSUR.

CLIENTS:


ST. THOMAS COLLEGE [AUTONOMOUS] THRISSUR.

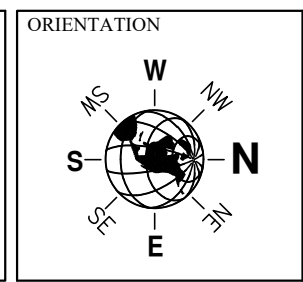


FORMS BUILDERS
 St. Mary's Square, Nellikunnu, Thrissur
 Mob: +98470 33279
 formsconsultants@gmail.com
 formsbuilders@gmail.com

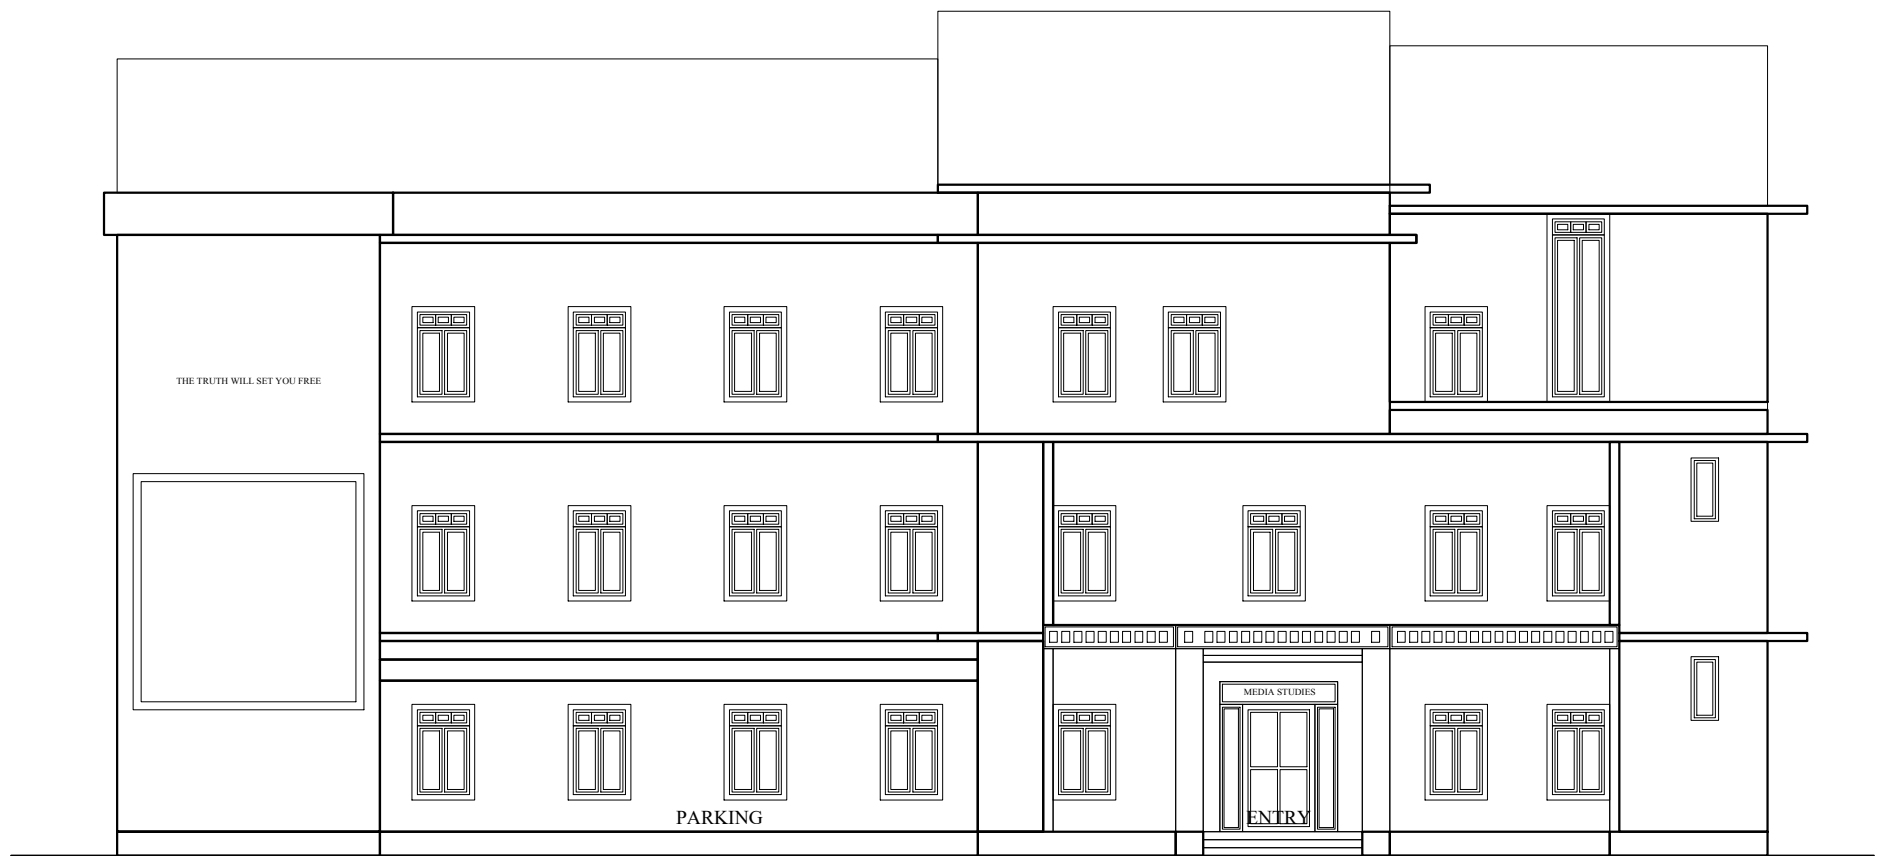

FRONT ELEVATION

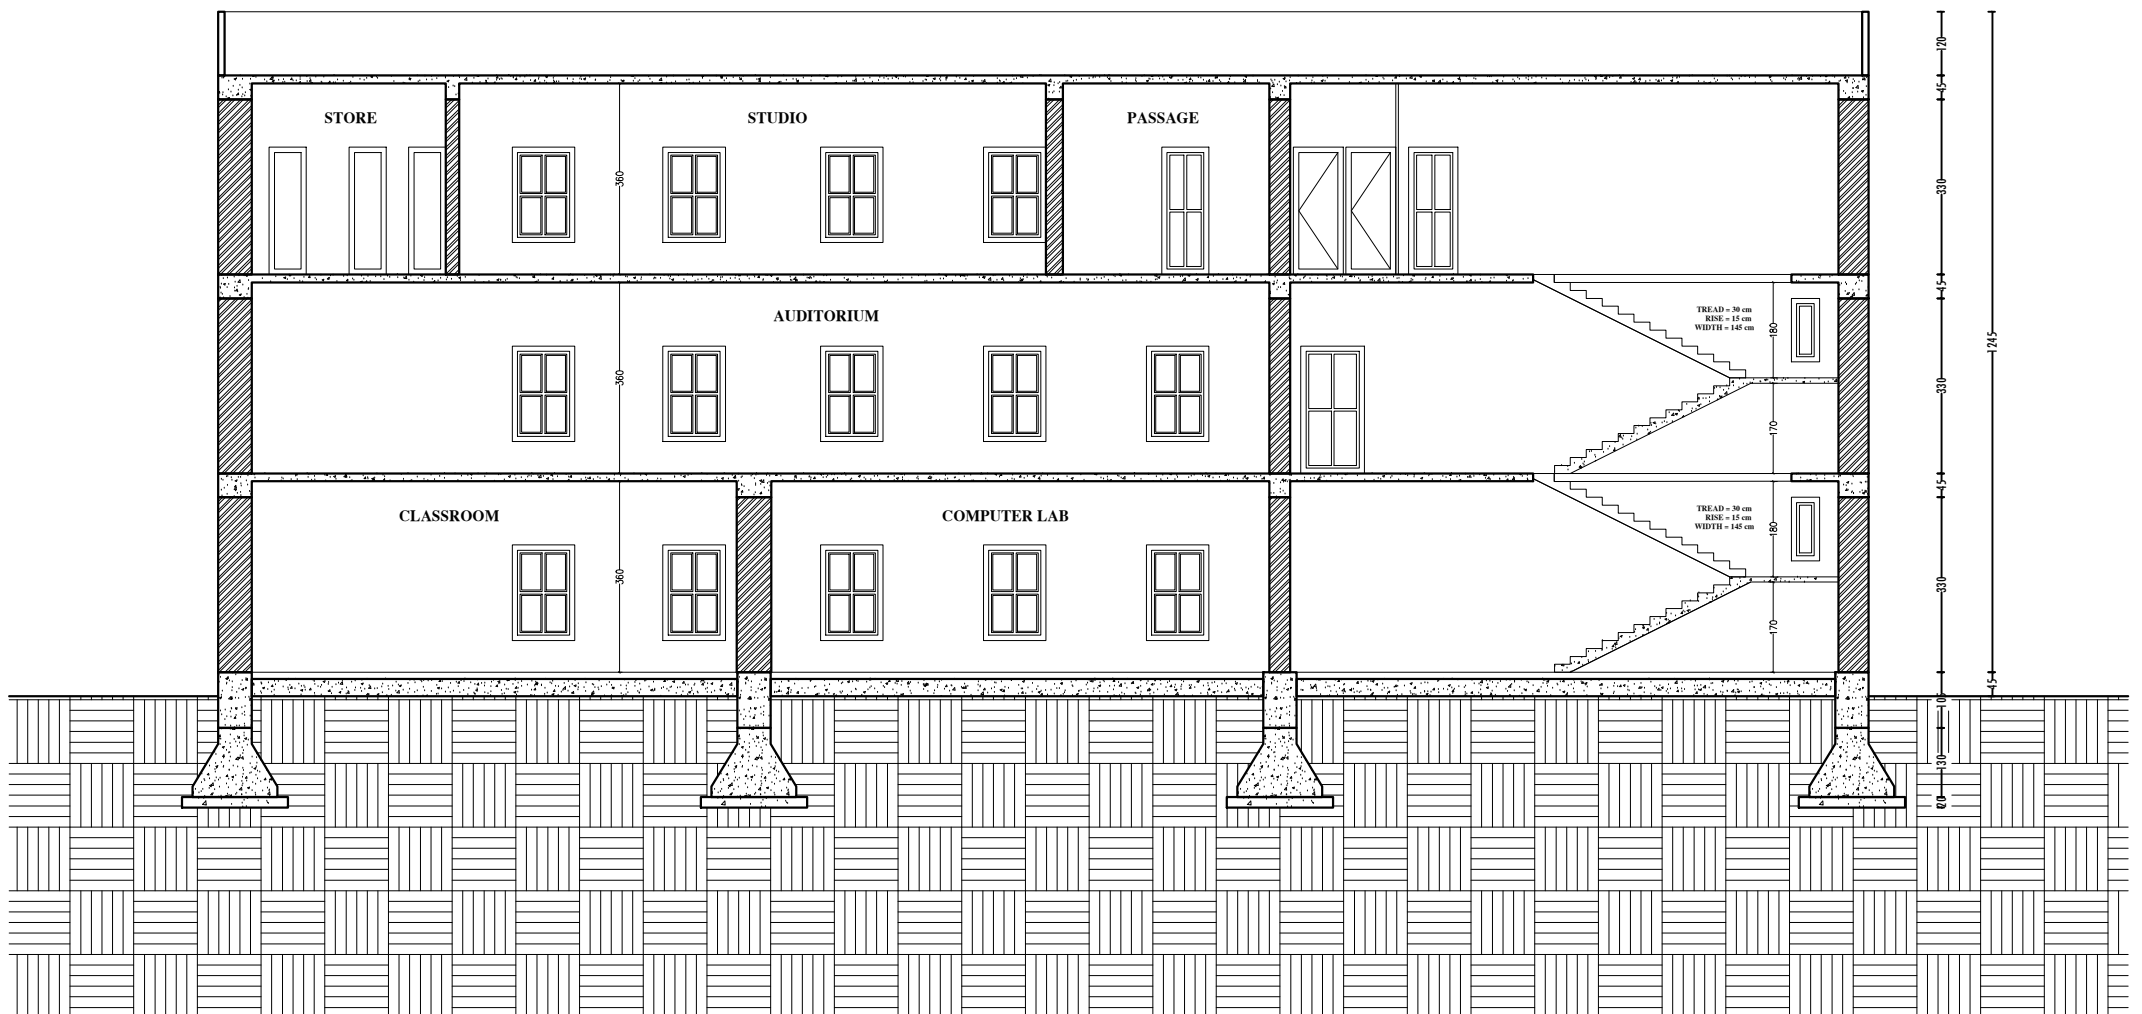

SECTION AA

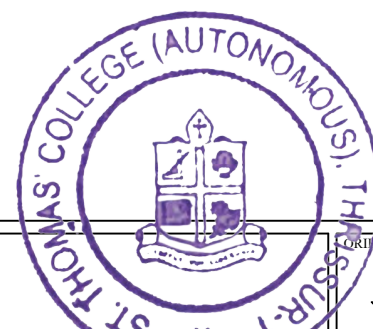

\\Server\drawing & designing\ST THOMAS NEW DRAWINGS FROM SEP2021\final sheets




FORMS BUILDERS
 St. Mary's Square, Nellikunnu, Thrissur
 Mob: +98470 33279
 formsconsultants@gmail.com
 formsbuilders@gmail.com

SHEET NO: DRAWING NO:	
4/4	
DRAWING:	
SECTION & ELEVATION [MEDIA STUDIES BLOCK]	
DESIGNED BY:	CHECKED BY:
	NIV
DRAWN BY:	DATE:
MNJ ASK SES	27 APR 2022
SCALE	REVISIONS
NTS	
REV.	

REV. NO.	DESCRIPTION	DATE

PROJECT:	DRAWINGS OF EXISTING BUILDINGS IN ST. THOMAS COLLEGE, THRISUR.
CLIENTS:	ST. THOMAS COLLEGE [AUTONOMOUS] THRISUR.

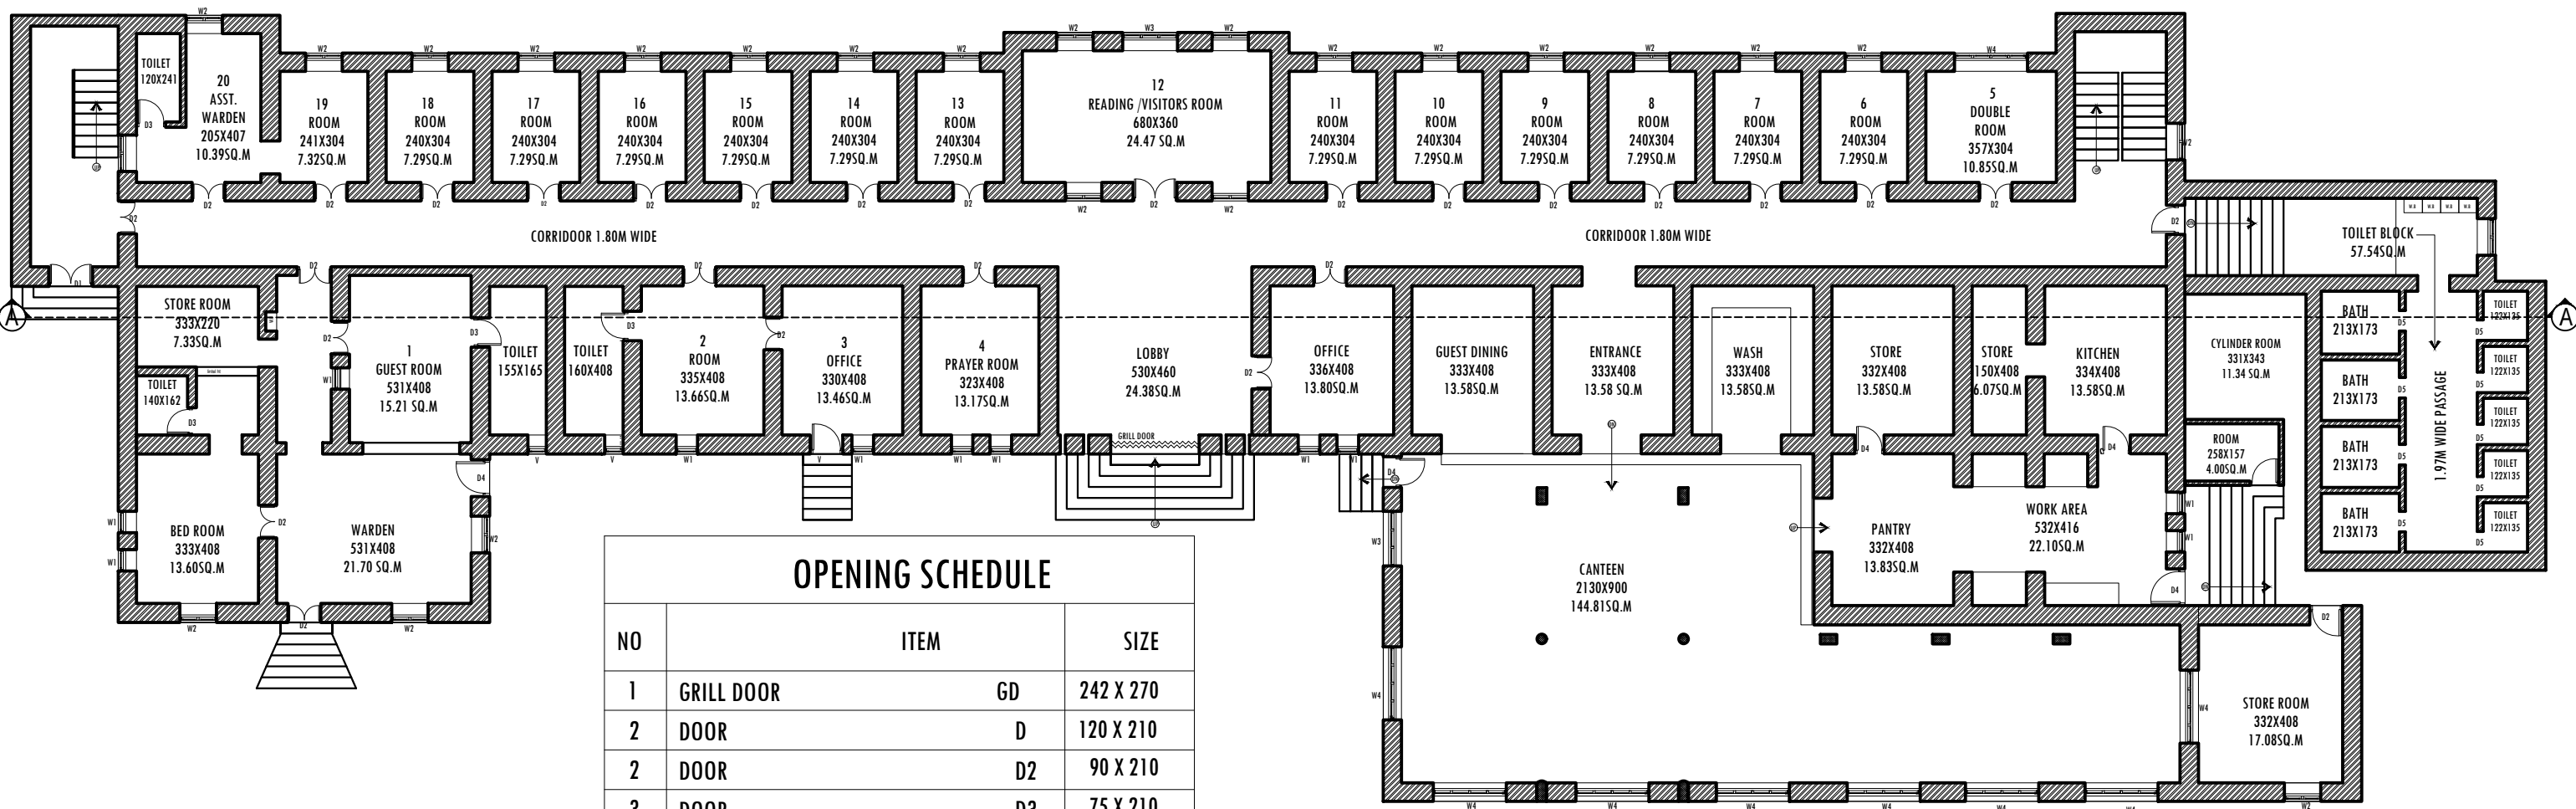

OPENING SCHEDULE

NO	ITEM		SIZE
1	GRILL DOOR	GD	242 X 270
2	DOOR	D	120 X 210
2	DOOR	D2	90 X 210
3	DOOR	D3	75 X 210
4	DOOR	D4	85 X 210
5	WINDOW	W4	200 X 150
6	WINDOW	W3	150 X 150
7	WINDOW	W2	100 X 150
8	WINDOW	W1	60 X 150
9	VENTILATOR	V	60 X60
10	GRILL	G1	196X135
11	GRILL	G2	280X135
12	GRILL	G3	297X135

AREA STATEMENT

Sl. NO	DESCRIPTION	AREA	
		SQ.M	SQ.FT
1.	GROUND FLOOR	1018.05 SQ.M	10954.22SQ.FT
2.	FIRST FLOOR	985.07SQ.M	10599.35 SQ.FT
3.	SECOND FLOOR	829.07SQ.M	8920.79 SQ.FT
4.	TERRACE PLAN[covered]	748.03SQ.M	8048.80 SQ.FT
5.	TOTAL	3580.22 SQ.M	38523.16 SQ.FT




\\Server\drawing & designing\ST THOMAS NEW DRAWINGS FROM SEP2021\final sheets

SHEET NO:	DRAWING NO.:	
1/5		
DRAWING: GROUND FLOOR PLAN (HOSTEL BLOCK)		
DESIGNED BY:	CHECKED BY:	SCALE
---	Er. V N I	
DRAWN BY:	DATE:	REV:
MNJ.ASK.SES	27 APR 2022	


REV. NO.	DESCRIPTION	DATE

PROJECT:
DRAWINGS OF EXISTING BUILDINGS IN ST.THOMAS COLLEGE, THRISSUR.

CLIENTS
ST.THOMAS COLLEGE [AUTONOMOUS] THRISSUR.

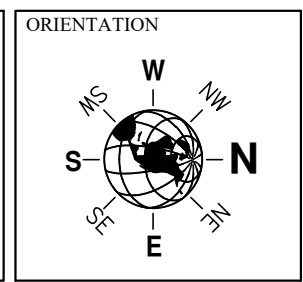

FORMS BUILDERS
St.mary's square ,thrissur
Mob: +98470 33279
formsconsultants@gmail.com
formsbuilders@gmail.com

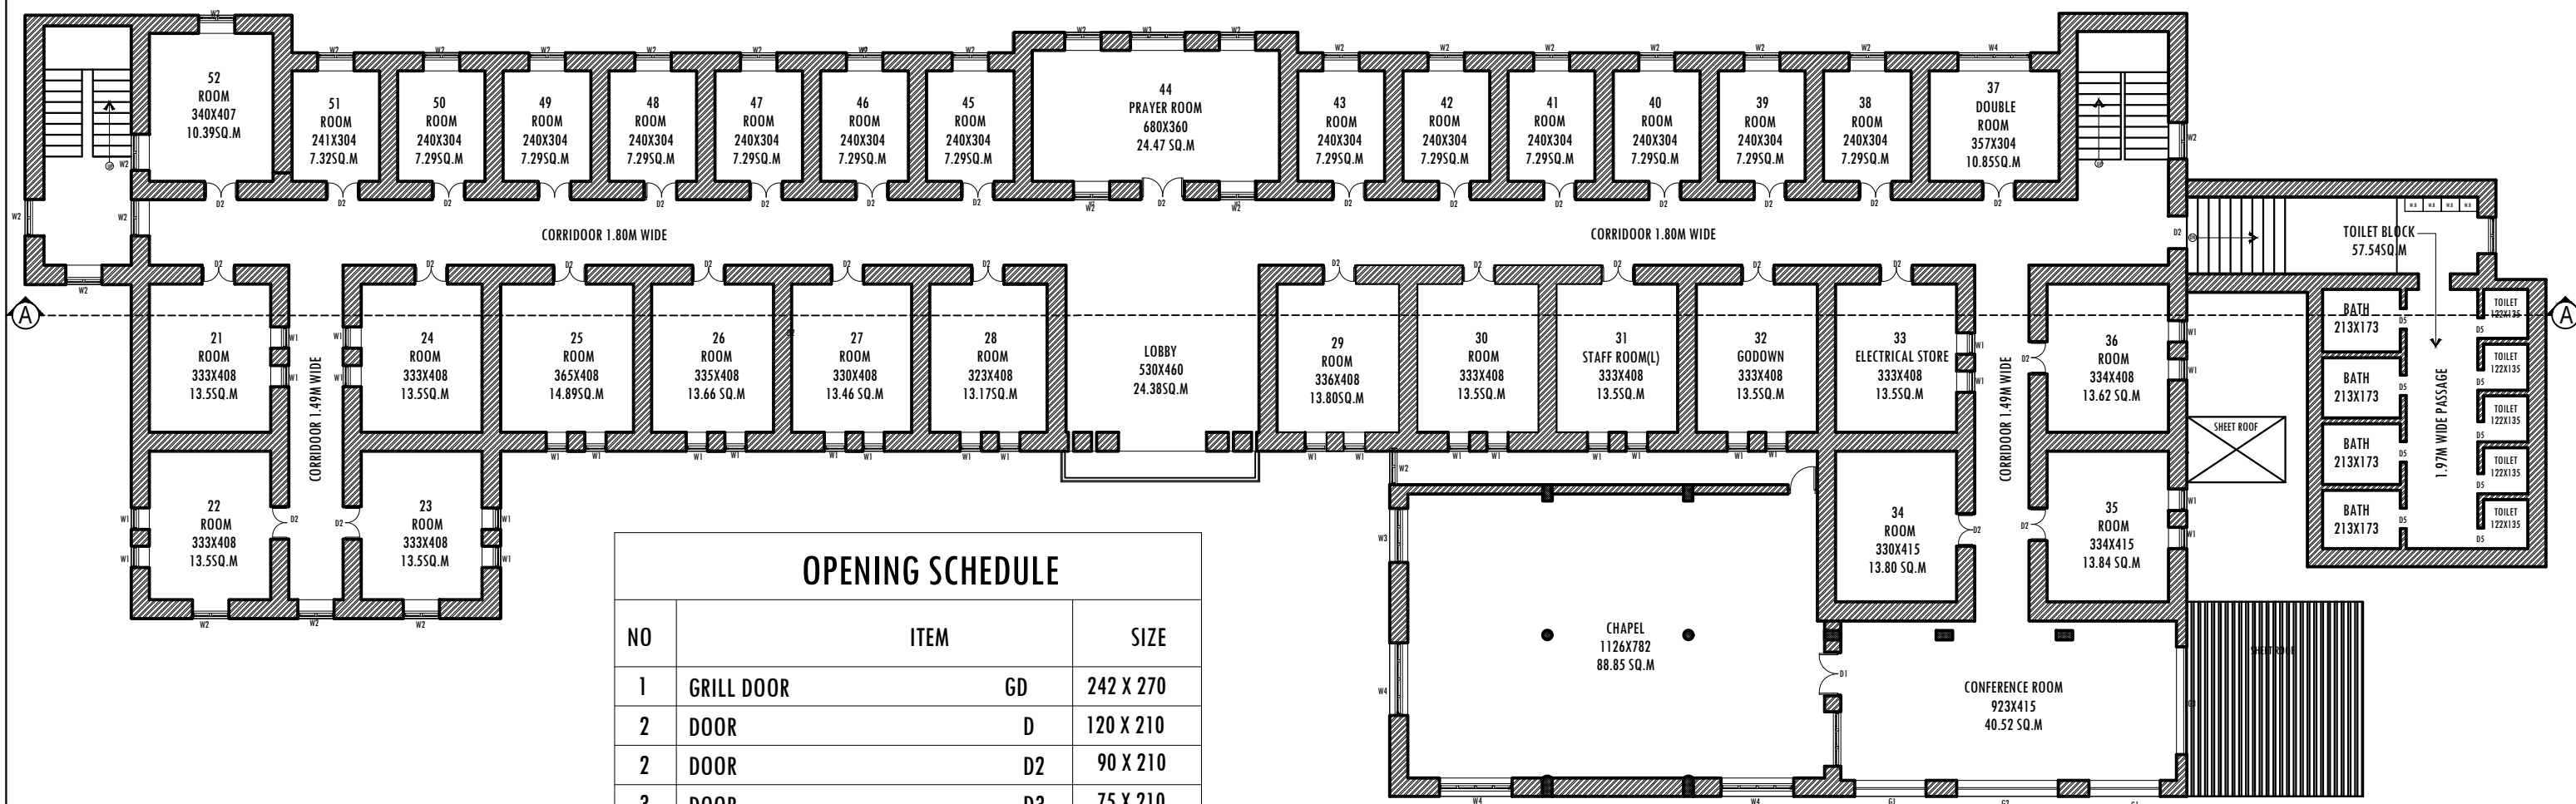

OPENING SCHEDULE

NO	ITEM	SIZE
1	GRILL DOOR GD	242 X 270
2	DOOR D	120 X 210
2	DOOR D2	90 X 210
3	DOOR D3	75 X 210
4	DOOR D4	85 X 210
5	WINDOW W4	200 X 150
6	WINDOW W3	150 X 150
7	WINDOW W2	100 X 150
8	WINDOW W1	60 X 150
9	VENTILATOR V	60 X 60
10	GRILL G1	196X135
11	GRILL G2	280X135
12	GRILL G3	297X135

AREA STATEMENT

SI. NO	DESCRIPTION	AREA	
		SQ.M	SQ.FT
1.	GROUND FLOOR	1018.05 SQ.M	10954.22SQ.FT
2.	FIRST FLOOR	985.07SQ.M	10599.35 SQ.FT
3.	SECOND FLOOR	829.07SQ.M	8920.79 SQ.FT
4.	TERRACE PLAN[covered]	748.03SQ.M	8048.80 SQ.FT
5.	TOTAL	3580.22 SQ.M	38523.16 SQ.FT




\\Server\drawing & designing\ST THOMAS NEW DRAWINGS FROM SEP2021\final sheets

SHEET NO: 2/5		DRAWING NO.:	
DRAWING: FIRST FLOOR PLAN (HOSTEL BLOCK)			
DESIGNED BY:	CHECKED BY:	SCALE	
---	Er. V N I		
DRAWN BY:	DATE:	REV:	
MNJ,SES,ASK	27 APR 2022		


REV. NO.	DESCRIPTION	DATE

PROJECT:
DRAWINGS OF EXISTING BUILDINGS IN ST. THOMAS COLLEGE, THRISSUR.

CLIENTS:
ST. THOMAS COLLEGE [AUTONOMOUS] THRISSUR.

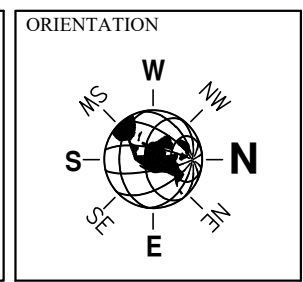

FORMS BUILDERS
St. Mary's Square, Thrissur
Mob: +98470 33279
formsconsultants@gmail.com
formsbuilders@gmail.com

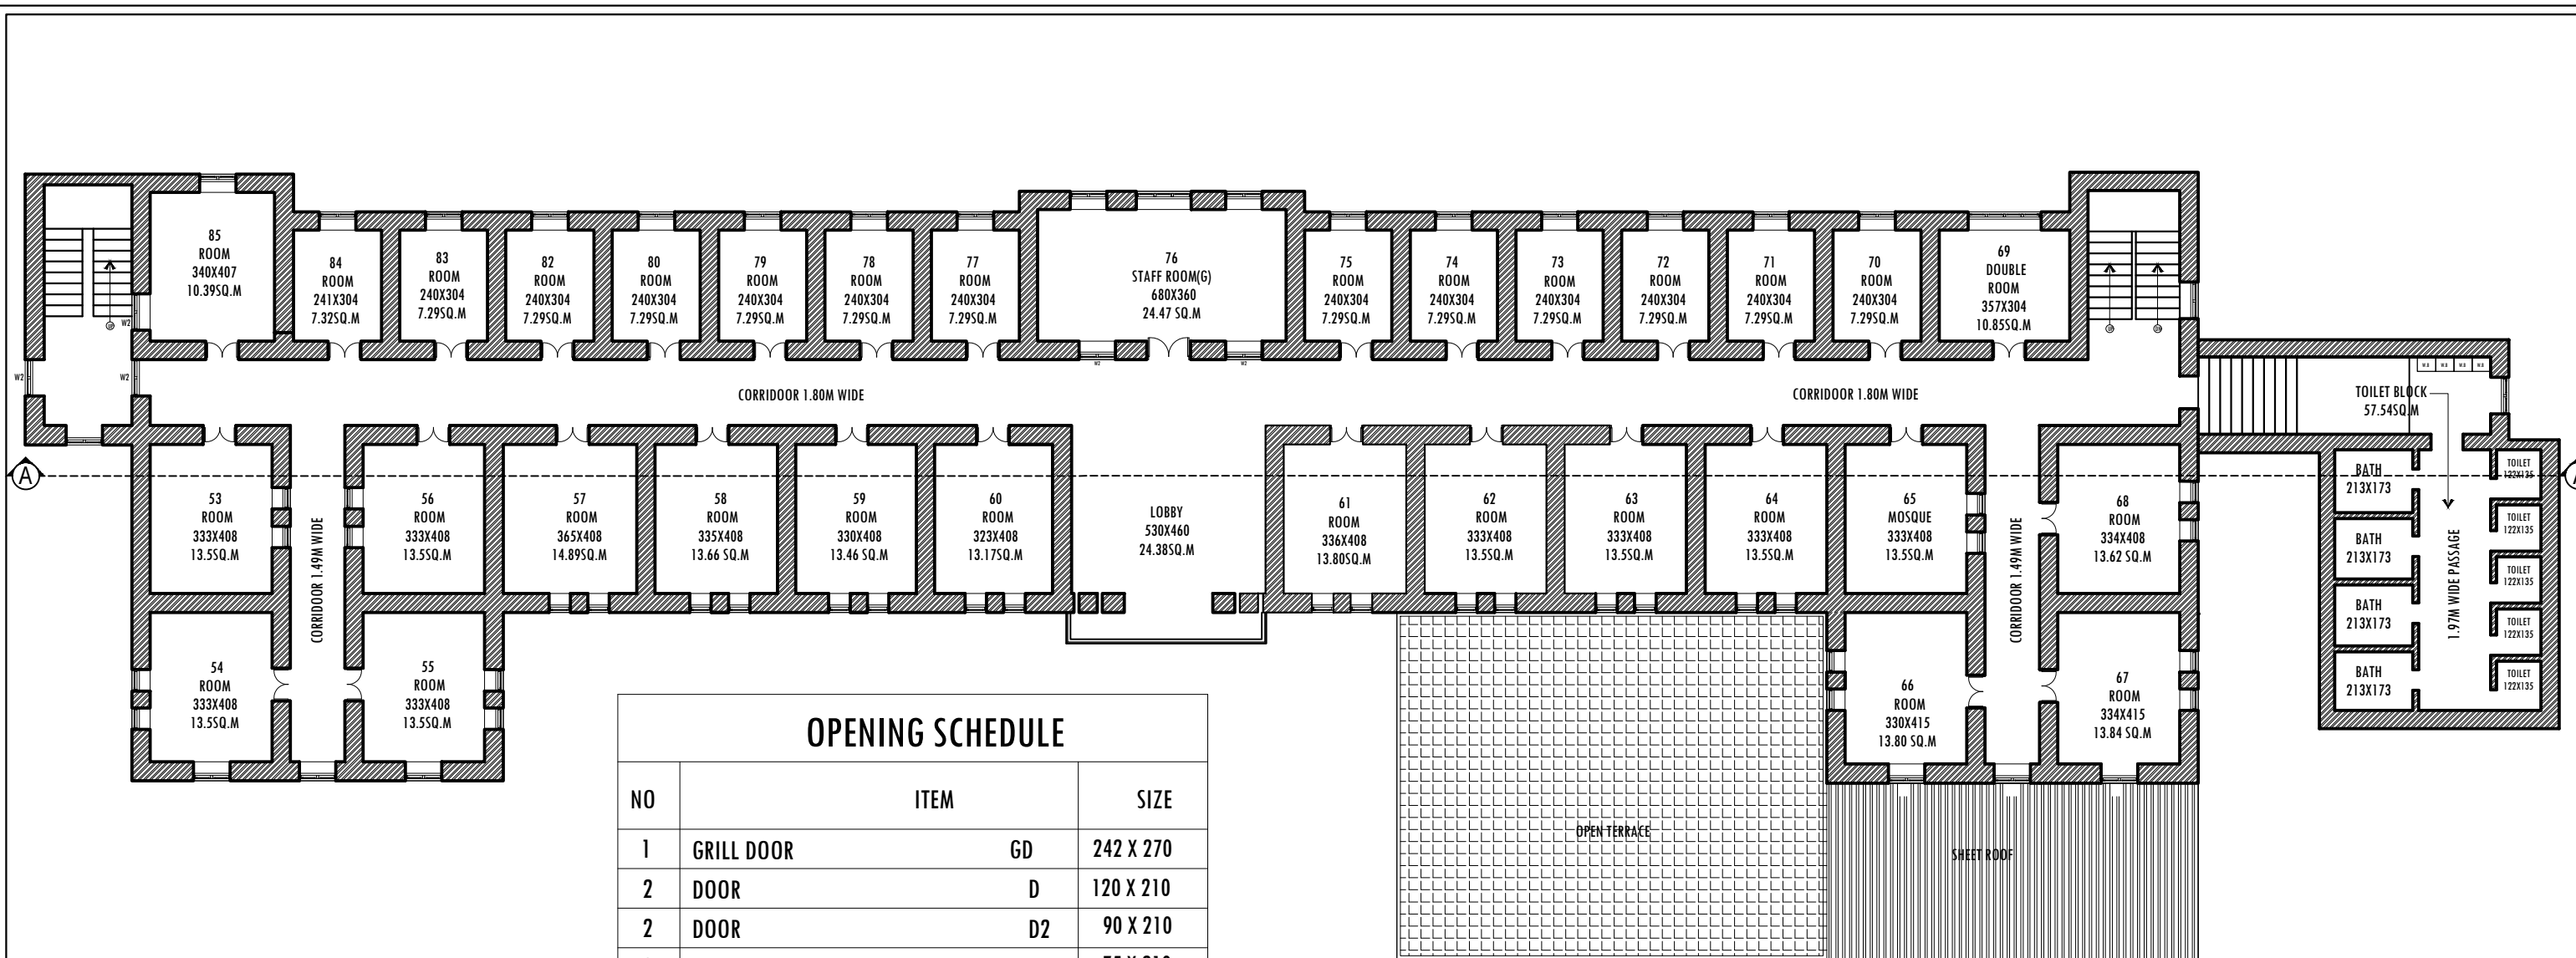

OPENING SCHEDULE

NO	ITEM		SIZE
1	GRILL DOOR	GD	242 X 270
2	DOOR	D	120 X 210
2	DOOR	D2	90 X 210
3	DOOR	D3	75 X 210
4	DOOR	D4	85 X 210
5	WINDOW	W4	200 X 150
6	WINDOW	W3	150 X 150
7	WINDOW	W2	100 X 150
8	WINDOW	W1	60 X 150
9	VENTILATOR	V	60 X 60
10	GRILL	G1	196X135
11	GRILL	G2	280X135
12	GRILL	G3	297X135

AREA STATEMENT

SI. NO	DESCRIPTION	AREA	
		SQ.M	SQ.FT
1.	GROUND FLOOR	1018.05 SQ.M	10954.22SQ.FT
2.	FIRST FLOOR	985.07SQ.M	10599.35 SQ.FT
3.	SECOND FLOOR	829.07SQ.M	8920.79 SQ.FT
4.	TERRACE PLAN[covered]	748.03SQ.M	8048.80 SQ.FT
5.	TOTAL	3580.22 SQ.M	38523.16 SQ.FT

\\Server\drawing & designing\ST THOMAS NEW DRAWINGS FROM SEP2021\final sheets

SHEET NO: **3/5** DRAWING NO.:

DRAWING: **SECOND FLOOR PLAN (HOSTEL BLOCK)**

DESIGNED BY:	CHECKED BY:	SCALE
---	Er. V N I	
DRAWN BY:	DATE:	REV:
MNJ,SES,ASK	27 APR 2022	

REV. NO.	DESCRIPTION	DATE

PROJECT:


DRAWINGS OF EXISTING BUILDINGS IN ST. THOMAS COLLEGE, THRISSUR.

CLIENTS:

ST. THOMAS COLLEGE [AUTONOMOUS] THRISSUR

ORIENTATION

FORMS BUILDERS
 St. Mary's Square, Thrissur
 Mob: +98470 33279
 formsconsultants@gmail.com
 formsbuilders@gmail.com

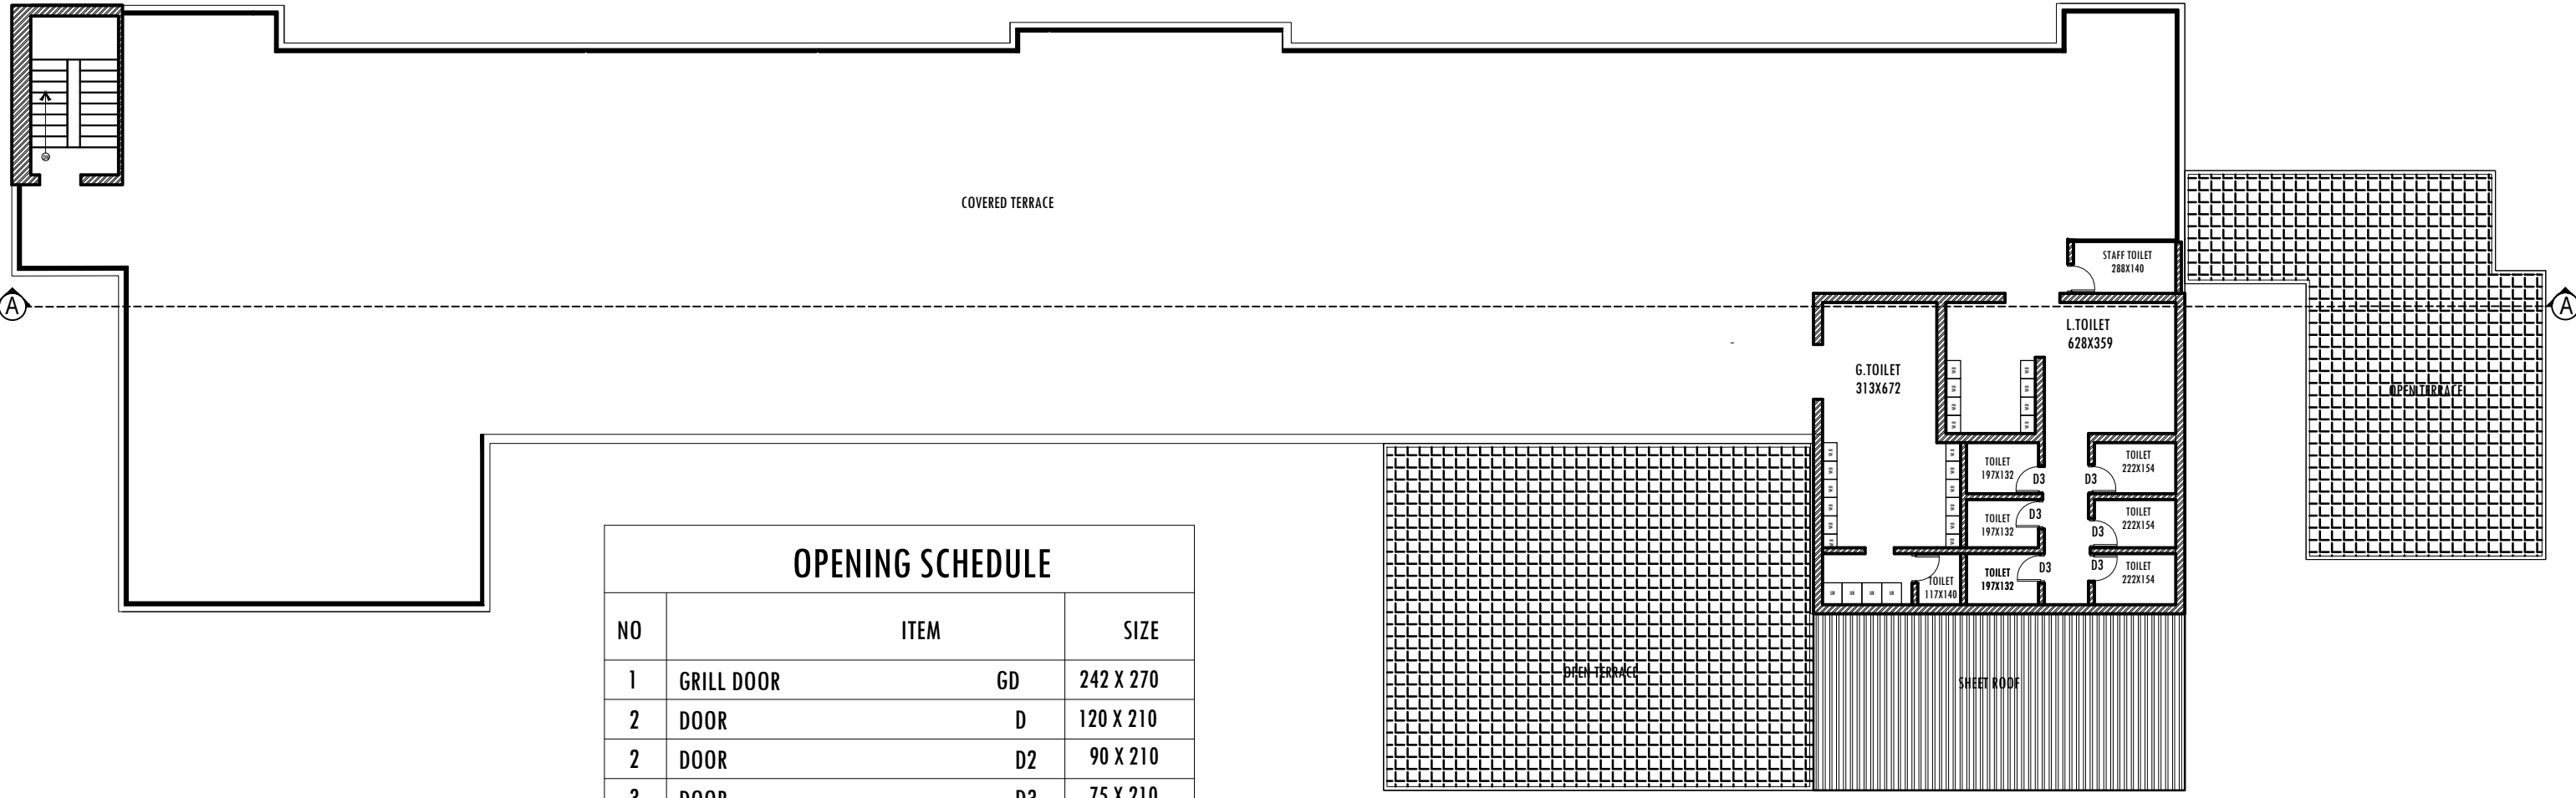

OPENING SCHEDULE

NO	ITEM		SIZE
1	GRILL DOOR	GD	242 X 270
2	DOOR	D	120 X 210
2	DOOR	D2	90 X 210
3	DOOR	D3	75 X 210
4	DOOR	D4	85 X 210
5	WINDOW	W4	200 X 150
6	WINDOW	W3	150 X 150
7	WINDOW	W2	100 X 150
8	WINDOW	W1	60 X 150
9	VENTILATOR	V	60 X60
10	GRILL	G1	196X135
11	GRILL	G2	280X135
12	GRILL	G3	297X135

AREA STATEMENT

SI. NO	DESCRIPTION	AREA	
		SQ.M	SQ.FT
1.	GROUND FLOOR	1018.05 SQ.M	10954.22SQ.FT
2.	FIRST FLOOR	985.07SQ.M	10599.35 SQ.FT
3.	SECOND FLOOR	829.07SQ.M	8920.79 SQ.FT
4.	TERRACE PLAN[covered]	748.03SQ.M	8048.80 SQ.FT
5.	TOTAL	3580.22 SQ.M	38523.16 SQ.FT

\\Server\drawing & designing\ST THOMAS NEW DRAWINGS FROM SEP2021\final sheets

SHEET NO: 4/5 DRAWING NO.:


DRAWING: **TERRACE FLOOR PLAN (HOSTEL BLOCK)**

DESIGNED BY:	CHECKED BY:	SCALE
---	Er. V N I	
DRAWN BY:	DATE:	REV:
MNJ,SES,ASK	27 APR 2022	

REV. NO.	DESCRIPTION	DATE


PROJECT: **DRAWINGS OF EXISTING BUILDINGS IN ST. THOMAS COLLEGE, THRISSUR.**

CLIENTS: **ST. THOMAS COLLEGE [AUTONOMOUS] THRISSUR.**

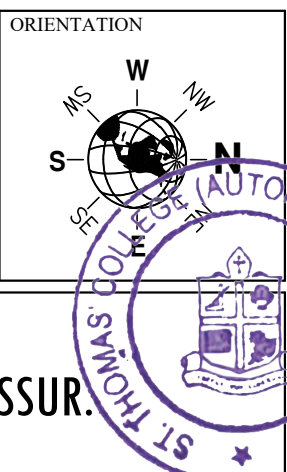


forms BUILDERS

FORMS BUILDERS
St. Mary's Square, Thirissur
Mob: +98470 33279
formsconsultants@gmail.com
formsbuilders@gmail.com

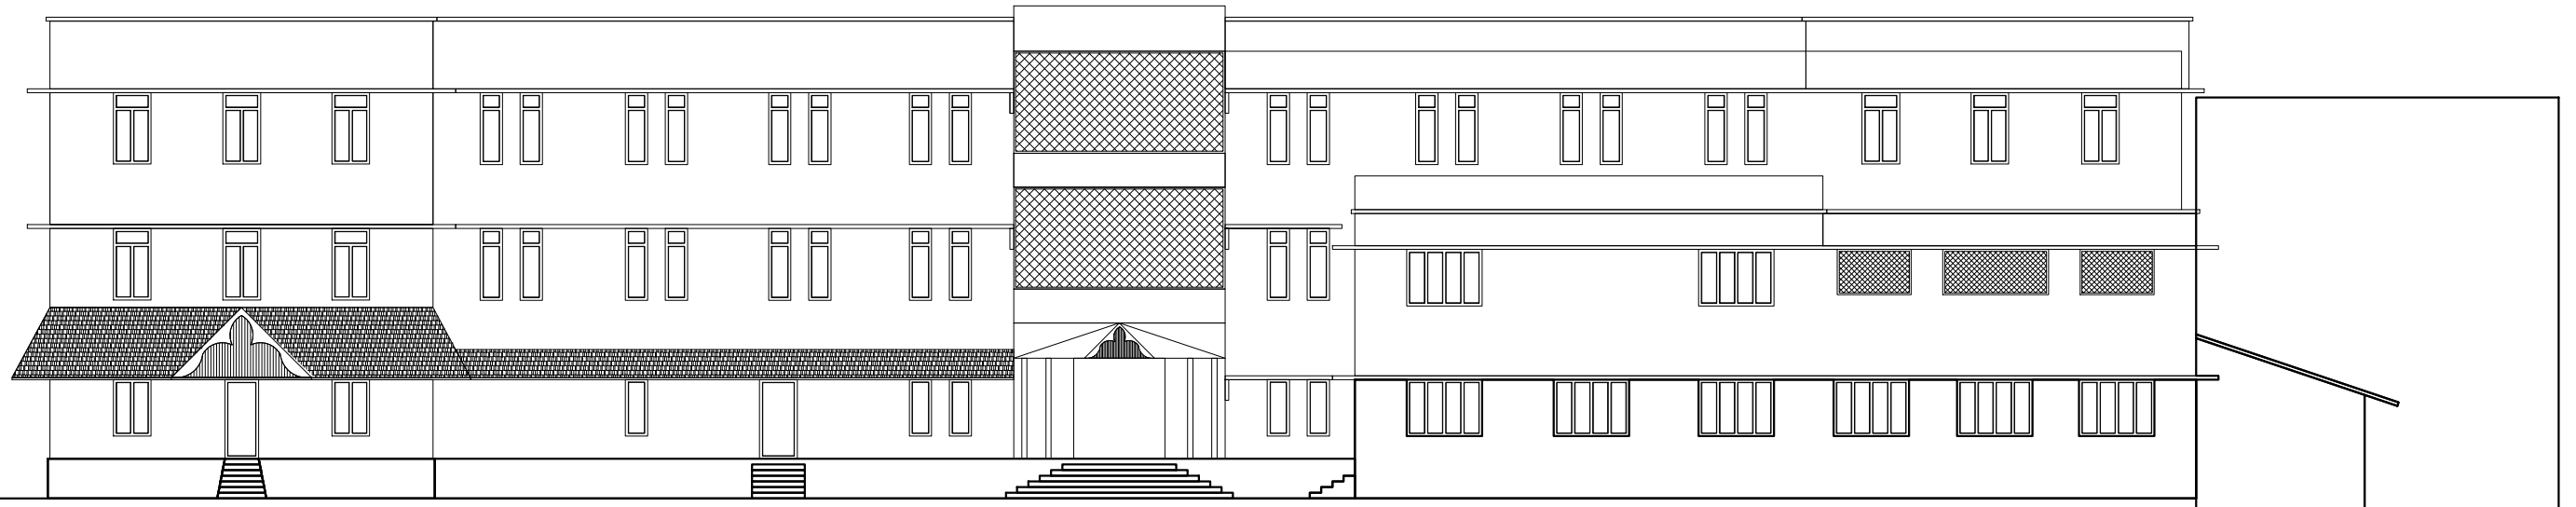

FRONT ELEVATION

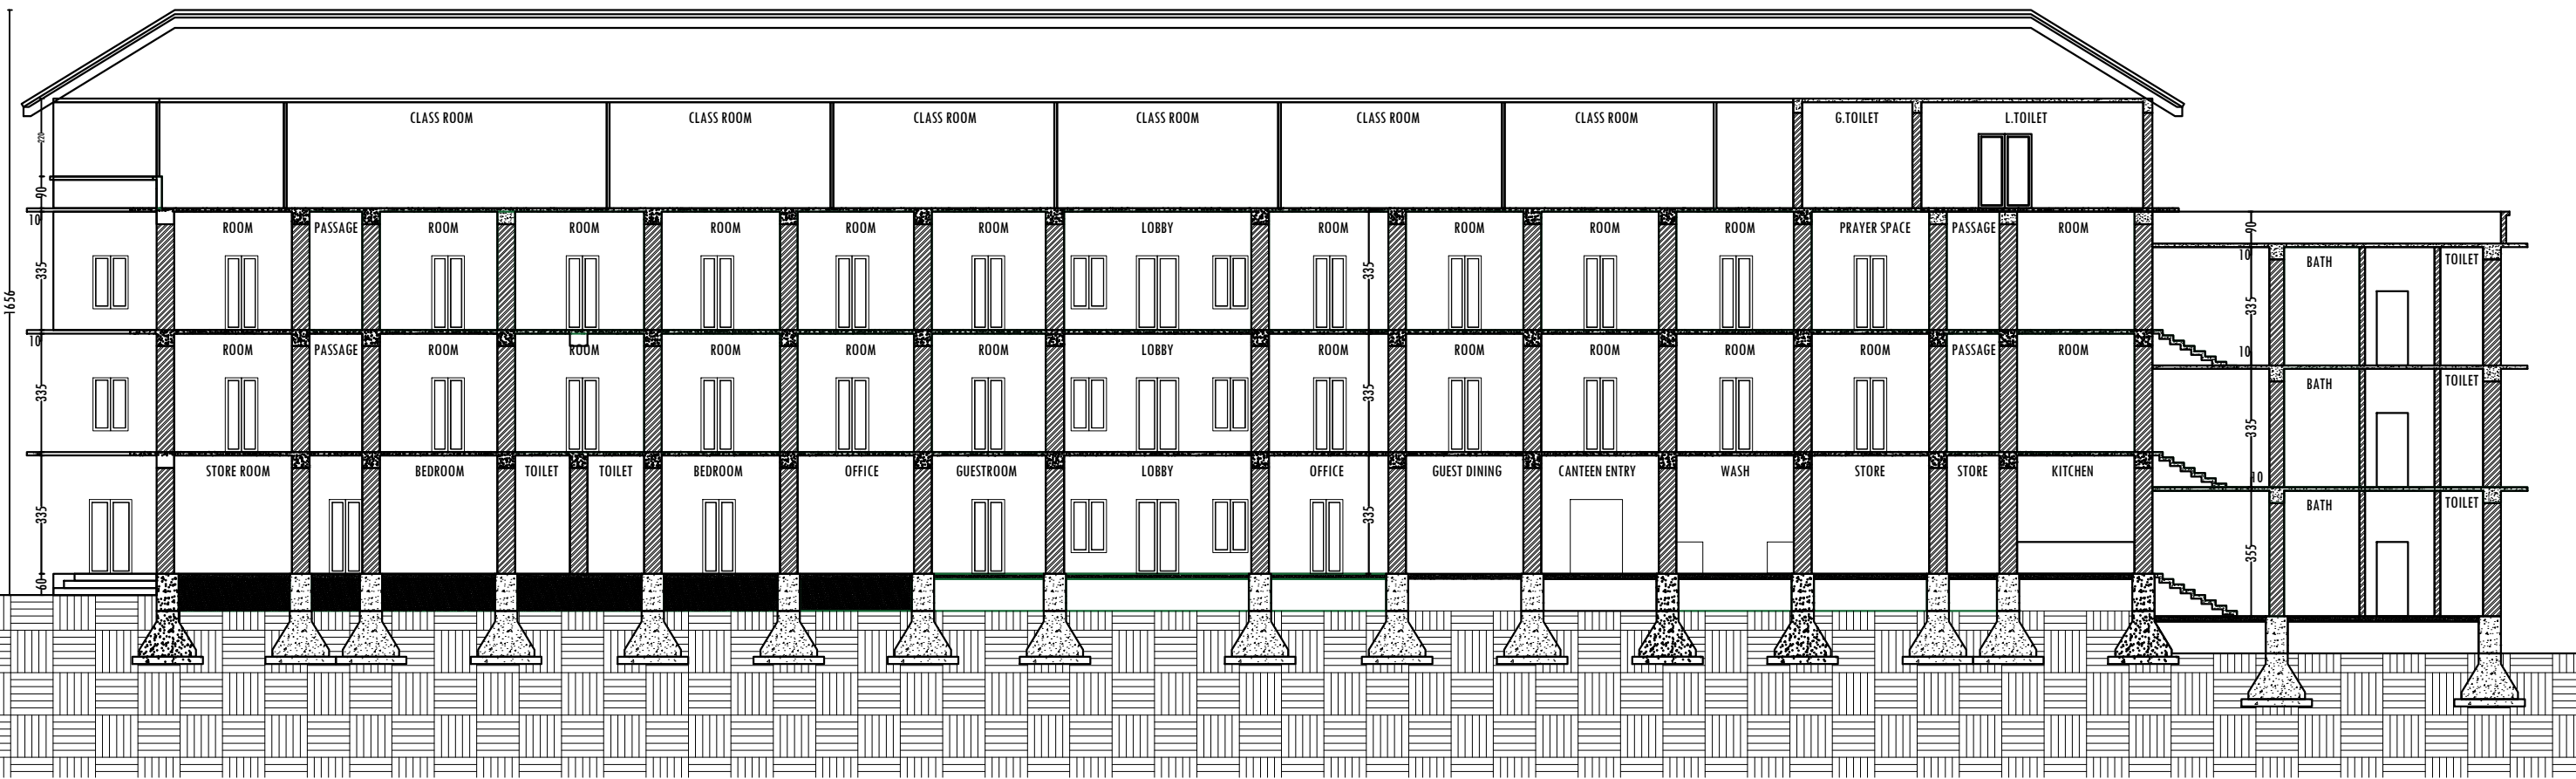

SECTION AA

\\Server\drawing & designing\ST THOMAS NEW DRAWINGS FROM SEP2021\final sheets

SHEET NO: 5/5
DRAWING NO.:


DRAWING:
**ELEVATION AND SECTION
(HOSTEL BLOCK)**

DESIGNED BY: ---	CHECKED BY: Er. V N I	SCALE
DRAWN BY: MNJ,SES,ASK	DATE: 27 APR 2022	REV:


REV. NO.	DESCRIPTION	DATE

PROJECT:
**DRAWINGS OF EXISTING BUILDINGS IN
ST.THOMAS COLLEGE, THRISSUR.**


CLIENTS
ST.THOMAS COLLEGE [AUTONOMOUS] THRISSUR.

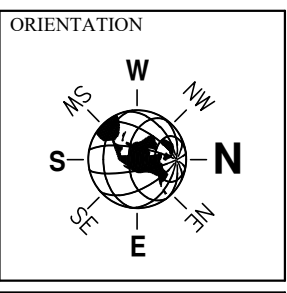

FORMS BUILDERS
 St.Mary'Square ,Thrissur
 Mob: +98470 33279
 formsconsultants@gmail.com
 formsbuilders@gmail.com

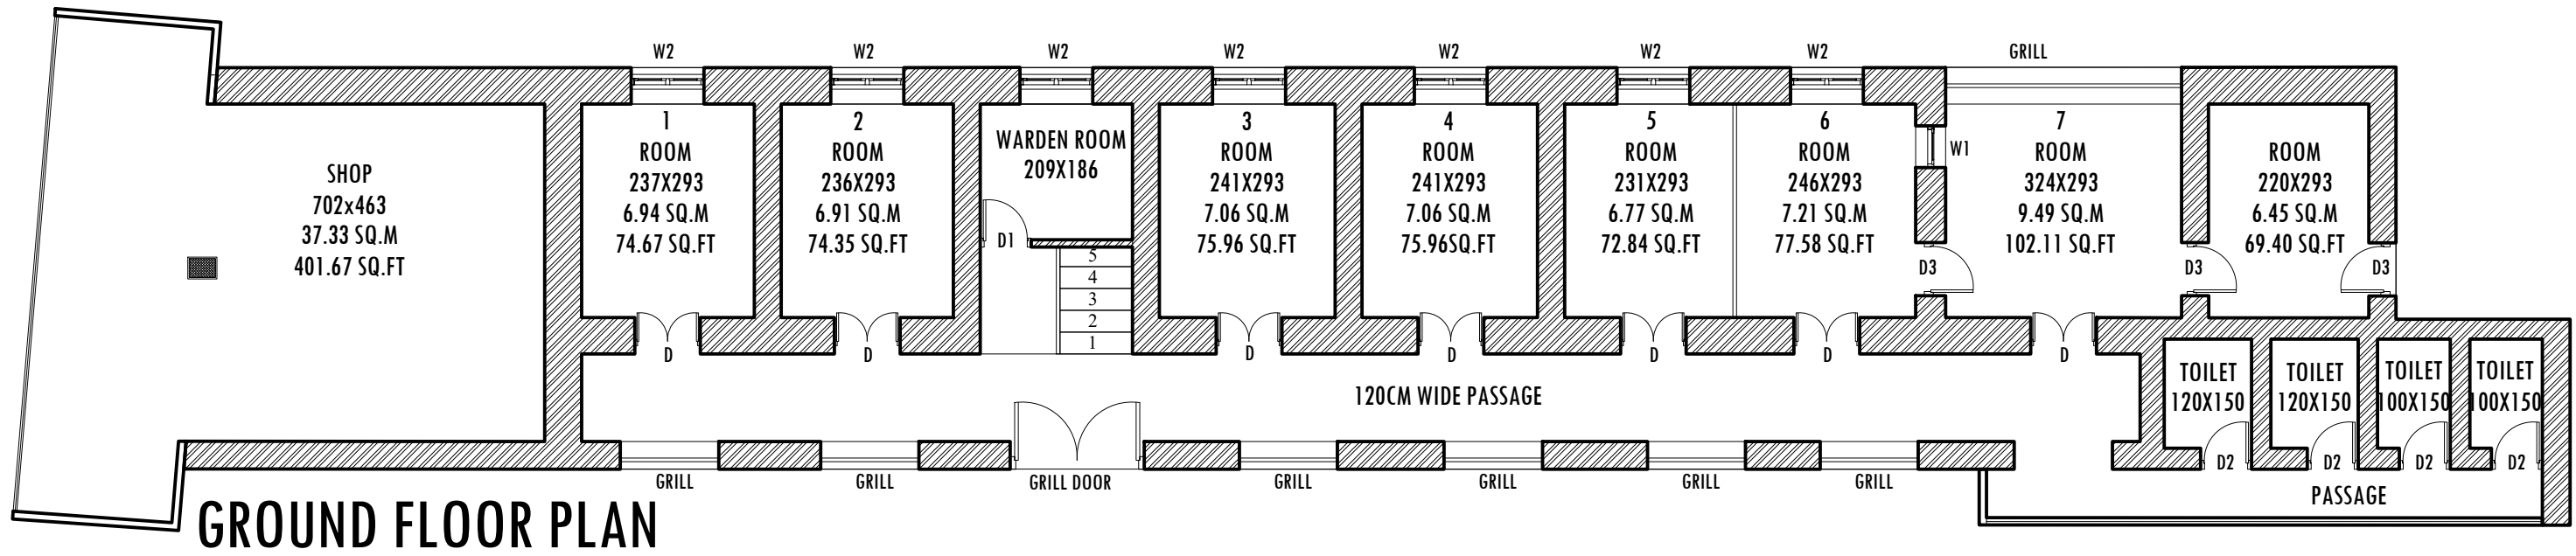

GROUND FLOOR PLAN

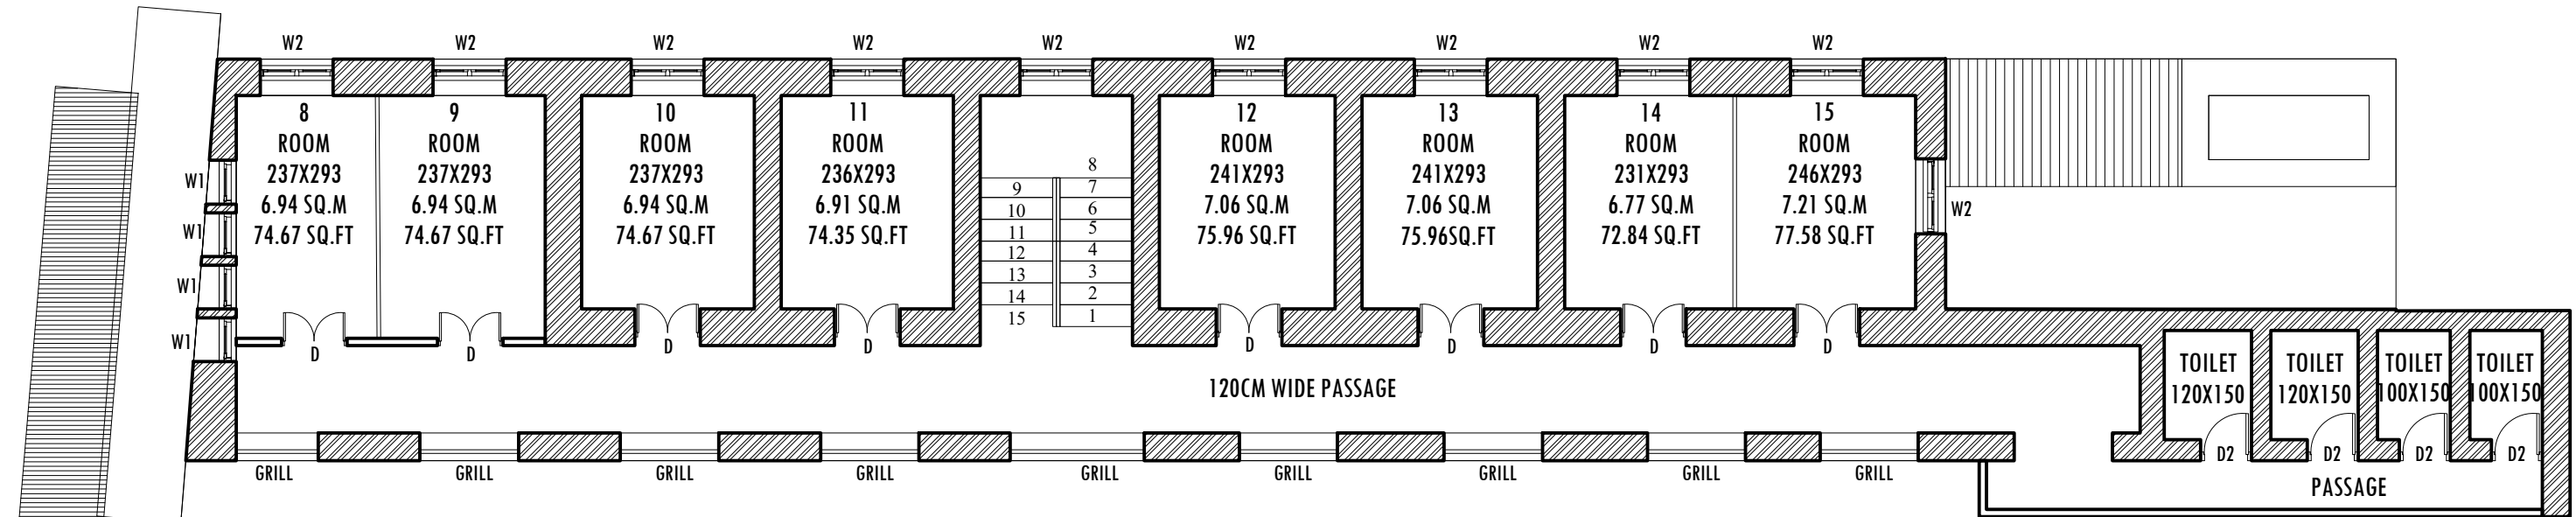

FIRST FLOOR PLAN

AREA STATEMENT			
SI. NO	DESCRIPTION	AREA	
		SQ.M	SQ.FT
1.	GROUND FLOOR	193.36 SQ.M	2080.55 SQ.FT
2.	FIRST FLOOR	155.76 SQ.M	1675.98 SQ.FT
3.	SECOND FLOOR	155.76 SQ.M	1675.98 SQ.FT
4.	TERRACE PLAN[covered]	155.76 SQ.M	1675.98 SQ.FT
5.	TOTAL	660.64 SQ.M	7108.48 SQ.FT

\\Server\drawing & designing\ST.THOMAS NEW DRAWINGS FROM SEP2021\final sheets

SHEET NO: DRAWING NO.:
1/2


DRAWING:
GROUND AND FIRST FLOOR PLAN (ST. GEORGE HOSTEL BLOCK)

DESIGNED BY: ----	CHECKED BY: Er. V N I	SCALE
DRAWN BY: MNJ,SES,ASK	DATE: 16 MAY 2022	REV:



REV. NO.	DESCRIPTION	DATE

PROJECT:
DRAWINGS OF EXISTING BUILDINGS IN ST.THOMAS COLLEGE THRISSUR

CLIENTS
ST.THOMAS COLLEGE [AUTONOMOUS] THRISSUR

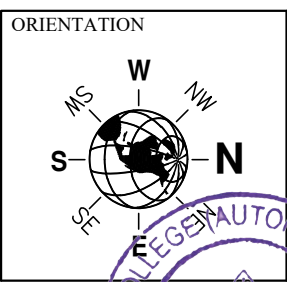

FORMS BUILDERS
St.Mary'Square ,Thrissur
Mob: +98470 33279
formsconsultants@gmail.com
formsbuilders@gmail.com

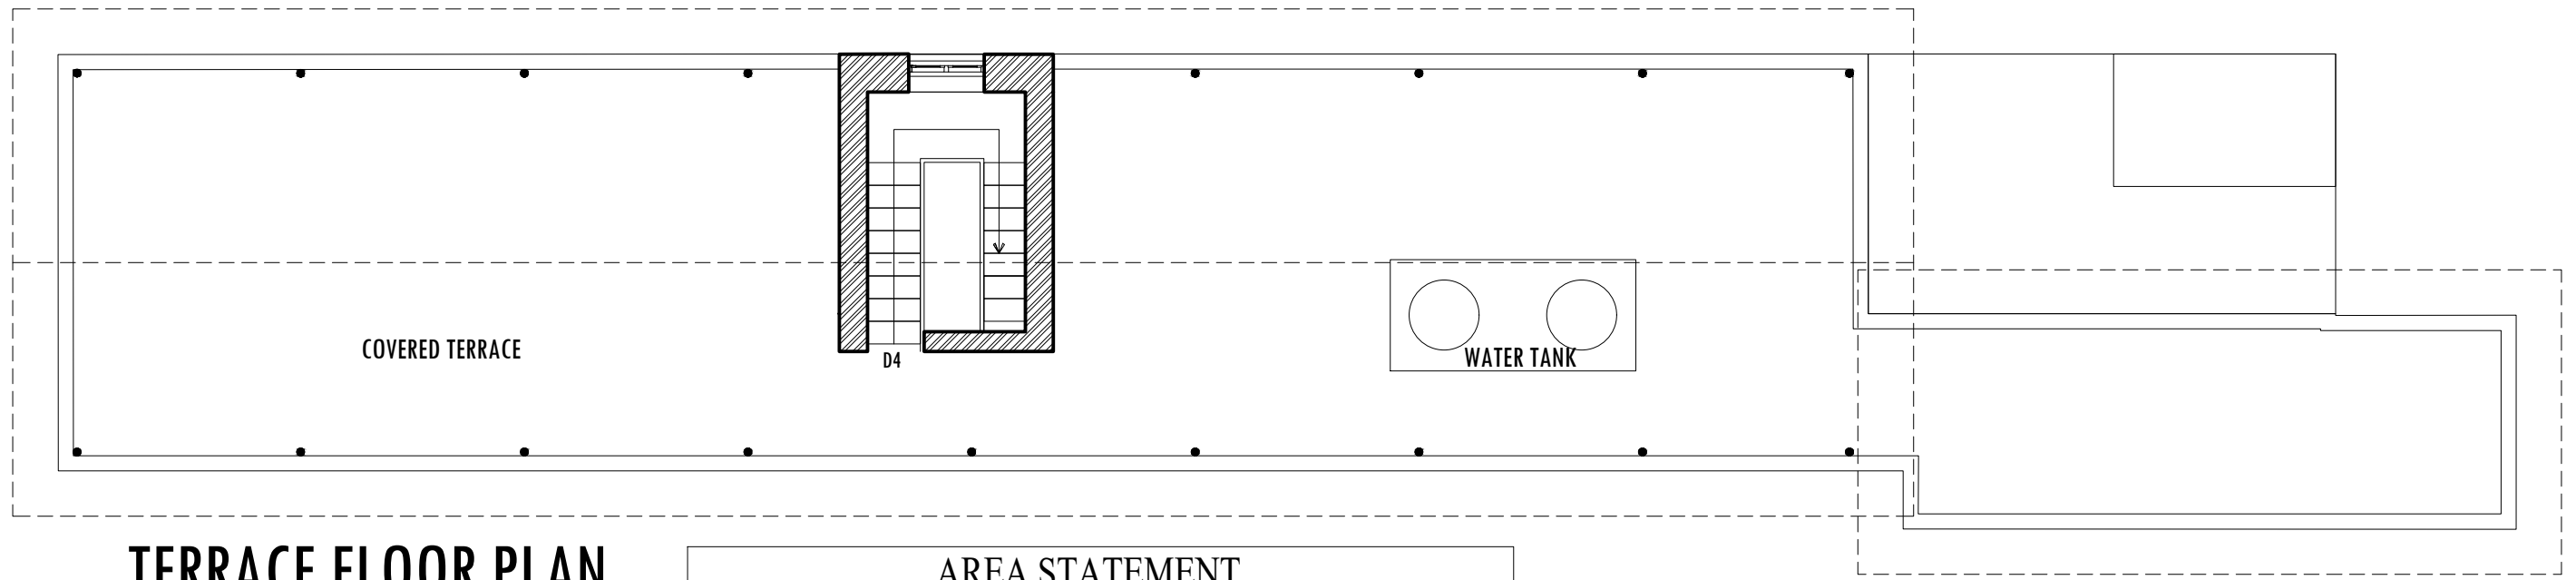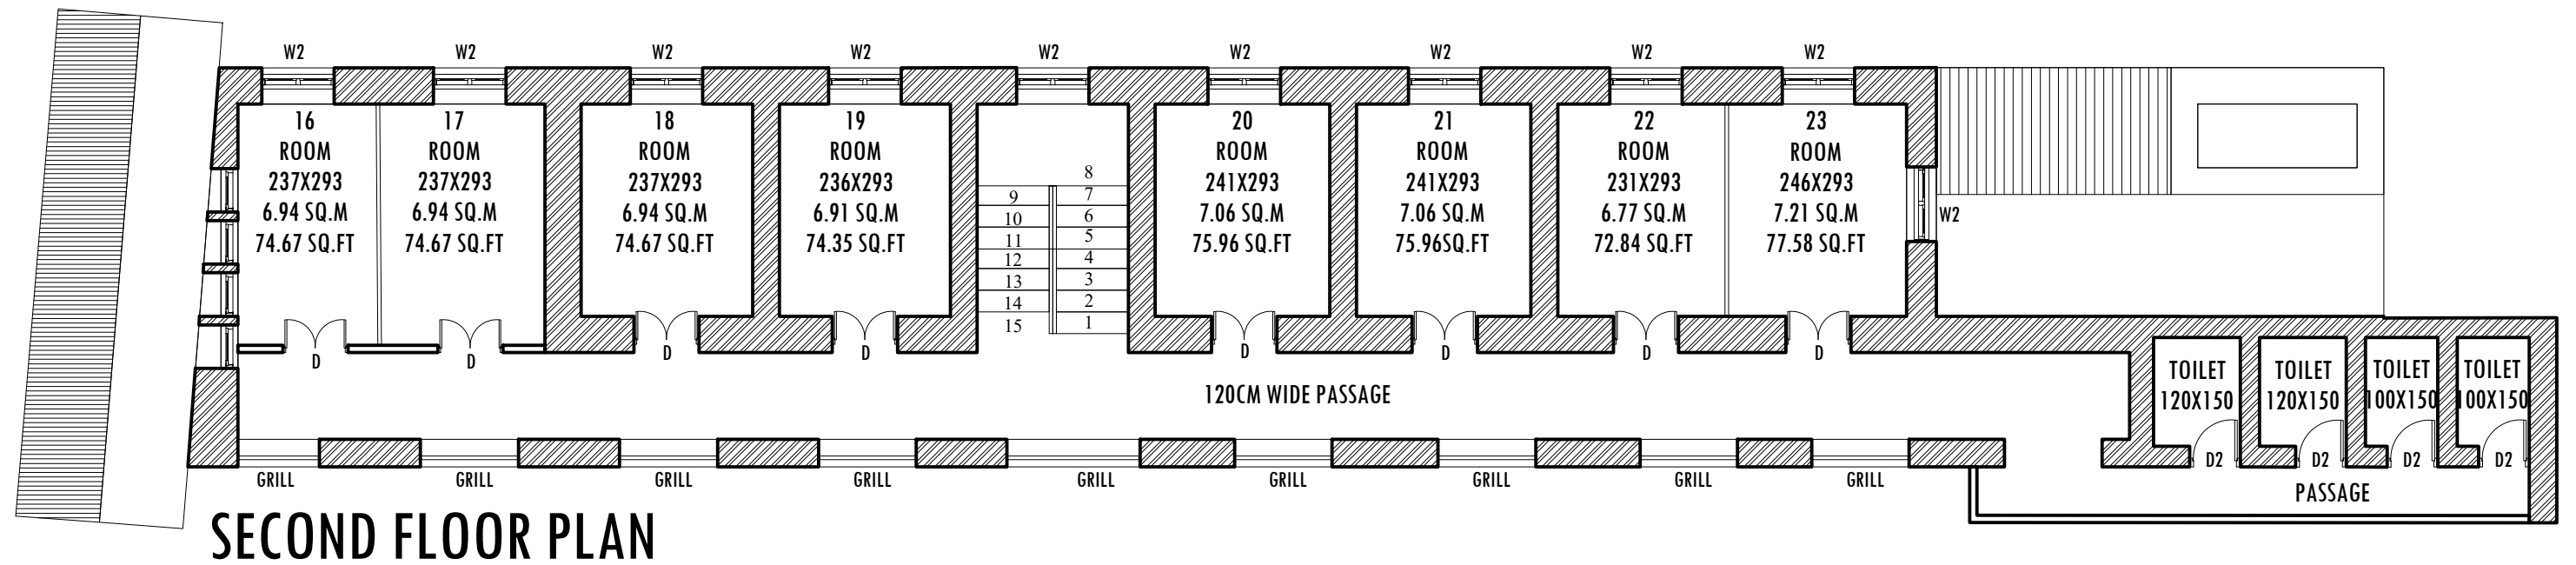

AREA STATEMENT

SI. NO	DESCRIPTION	AREA	
		SQ.M	SQ.FT
1.	GROUND FLOOR	193.36 SQ.M	2080.55 SQ.FT
2.	FIRST FLOOR	155.76 SQ.M	1675.98 SQ.FT
3.	SECOND FLOOR	155.76 SQ.M	1675.98 SQ.FT
4.	TERRACE PLAN[covered]	155.76 SQ.M	1675.98 SQ.FT
5.	TOTAL	660.64 SQ.M	7108.48 SQ.FT

\\Server\drawing & designing\ST THOMAS NEW DRAWINGS FROM SEP2021\final sheets

SHEET NO: 2/2
DRAWING NO.:




SECOND AND TERRACE FLOOR PLAN (ST. GEORGE HOSTEL BLOCK)

DESIGNED BY:	CHECKED BY:	SCALE
---	Er. V N I	
DRAWN BY:	DATE:	REV:
MNJ,SES,ASK	16 MAY 2022	

REV. NO.	DESCRIPTION	DATE

PROJECT:
DRAWINGS OF EXISTING BUILDINGS IN ST. THOMAS COLLEGE THRISSUR

CLIENTS:
ST. THOMAS COLLEGE [AUTONOMOUS] THRISSUR

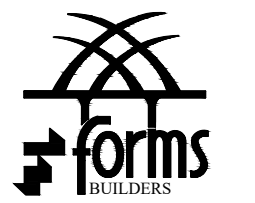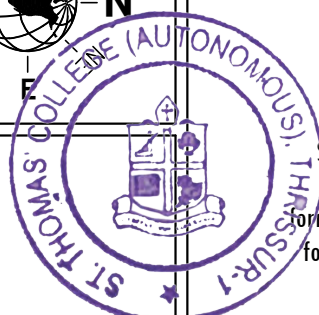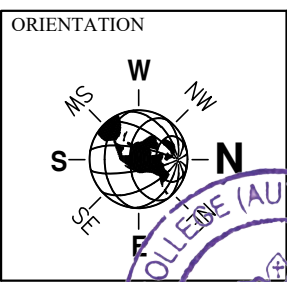

FORMS BUILDERS
St. Mary's Square, Thrissur
Mob: +98470 33279
formsconsultants@gmail.com
formsbuilders@gmail.com

3071

5707

INDOOR STADIUM
1615.40 SQ.M
17381.70 SQ.FT

1615

FITNESS CENTRE
142.89 SQ.M
1537.49 SQ.FT

1281




SHEET NO: DRAWING NO:
1

DRAWING:
**LAYOUT-
INDOOR STADIUM & FITNESS CENTRE**

DESIGNED BY:	CHECKED BY:	SCALE
	NIV	NTS
DRAWN BY:	DATE:	REV:
MNJ, SES, ASK	19 MAY 2022	

REV. NO.	DESCRIPTION	DATE

PROJECT:
**INDOOR STADIUM, FITNESS
CENTRE**

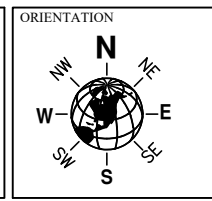

CLIENTS:
ST. THOMAS COLLEGE [AUTONOMOUS], THRISSUR



FORMS CONSULTANTS
BENNET ROAD, TRICHUR -20
Mob: +98470 33279
formsconsultants@gmail.com



FORMS BUILDERS
St.Mary's Square ,Nellikunnu, Thrissur
Mob: +98470 33279
formsconsultants@gmail.com
formsbuilders@gmail.com

AREA STATEMENT

ADMINISTRATIVE BLOCK			
SI. NO	DESCRIPTION	AREA	
		SQ.M	SQ.FT
1.	GROUND FLOOR	2078.93 SQ.M	22369.29SQ.FT
2.	FIRST FLOOR	1902.13SQ.M	20466.92 SQ.FT
3.	SECOND FLOOR	801.70 SQ.M	8626.29 SQ.FT
4.	TOTAL	4782.76SQ.M	51462.49 SQ.FT
TOILET BLOCK			
5.	TOILET BLOCK - GF	41.06 SQ.M	441.81 SQ.FT
6.	GRAND TOTAL	4823.82 SQ.M	51904.30 SQ.FT

ACADEMIC BLOCK			
NO	DESCRIPTION	PLINTH AREA	
		SQ.M	SQ.FT
1.	GROUND FLOOR	4245.80	45684.80
2.	FIRST FLOOR	3293.86	35441.93
3.	FIRST FLOOR - MEZZANINE FLOOR	302.67	3256.73
4.	SECOND FLOOR	3300.25	35510.69
5.	SECOND FLOOR - MEZZANINE FLOOR	302.67	3256.73
6.	LIBRARY BLOCK - TERRACE FLOOR	3270.92	35195.09
7.	TOTAL	14716.17	158345.98

JUBILEE BLOCK			
SI. NO	DESCRIPTION	AREA	
		SQ.M	SQ.FT
1.	BASEMENT FLOOR	1040.20 SQ.M	11192.55 SQ.FT
2.	GROUND FLOOR	866.51 SQ.M	9323.65 SQ.FT
3.	FIRST FLOOR	866.51 SQ.M	9323.65 SQ.FT
4.	SECOND FLOOR	866.51 SQ.M	9323.65 SQ.FT
5.	THIRD FLOOR	866.51 SQ.M	9323.65 SQ.FT
6.	TOTAL	4506.24 SQ.M	48487.15 SQ.FT

MEDIA STUDIES			
SI. NO	DESCRIPTION	PLINTH AREA	
		SQ.M	SQ.FT
1.	GROUND FLOOR	355.73 SQ.M	3827.65 SQ.FT
2.	FIRST FLOOR	355.73SQ.M	3827.65 SQ.FT
3.	SECOND FLOOR	355.73SQ.M	3827.65 SQ.FT
4.	TOTAL	1067.19SQ.M	11482.95 SQ.FT

HOSTEL BLOCK			
ST. THOMAS			
SI. NO	DESCRIPTION	AREA	
		SQ.M	SQ.FT
1.	GROUND FLOOR	1018.05 SQ.M	10954.22SQ.FT
2.	FIRST FLOOR	985.07SQ.M	10599.35 SQ.FT
3.	SECOND FLOOR	829.07SQ.M	8920.79 SQ.FT
4.	TERRACE FLOOR[covered]	748.03SQ.M	8048.80 SQ.FT
5.	TOTAL	3580.22 SQ.M	38523.16 SQ.FT

ST.GEORGE			
SI. NO	DESCRIPTION	AREA	
		SQ.M	SQ.FT
1.	GROUND FLOOR	193.36 SQ.M	2080.55 SQ.FT
2.	FIRST FLOOR	155.76 SQ.M	1675.98 SQ.FT
3.	SECOND FLOOR	155.76 SQ.M	1675.98 SQ.FT
4.	TERRACE PLAN[covered]	155.76 SQ.M	1675.98 SQ.FT
5.	TOTAL	660.64 SQ.M	7108.48 SQ.FT

INDOOR STADIUM			
SI. NO	DESCRIPTION	AREA	
		SQ.M	SQ.FT
1.	GROUND FLOOR	1266.34 SQ.M	13625.82 SQ.FT
2.	FIRST FLOOR	349.06 SQ.M	3755.88 SQ.FT
3.	TOTAL	1615.40 SQ.M	17381.70 SQ.FT

FITNESS CENTRE			
SI. NO	DESCRIPTION	AREA	
		SQ.M	SQ.FT
1.	FITNESS CENTRE	142.89 SQ.M	1537.49 SQ.FT

TOTAL AREA = 31113.57 SQ. M
= 334782.01 SQ.FT

