ST. THOMAS COLLEGE (AUTONOMOUS)

THRISSUR, KERALA - 680 001

NAAC 5th Cycle Accreditation



www.stthomas.ac.in iqac@stthomas.ac.in

18-11-2022

CERTIFICATE


Details of Land


SI.No.	Plots	Survey Nos.	Extent of Land
1	Thope Ground, Indoor Stadium, Fitness Centre	666//1	6 ACRE 85.250 CENT
2	Administrative Block, PG Hostel	504&505	1 ACRE 54.050 CENT
3	Jubilee Block & St. Thomas UG Hostel	391//1,393//P, 394,396	1 ACRE 08.500 CENT
4	Cheroor Plot	608	15.00 Acres
5	Academic Block (Leased Land)	498	ACRE 16.975 CENT
	Total		25.48 Acres

This is to certify that all the said survey numbers and the land associated with them are owned by our Educational Agency, the Archdiocese of Trichur.



Principal St. Thomas College (Autonomous) Thrissur - 680 001

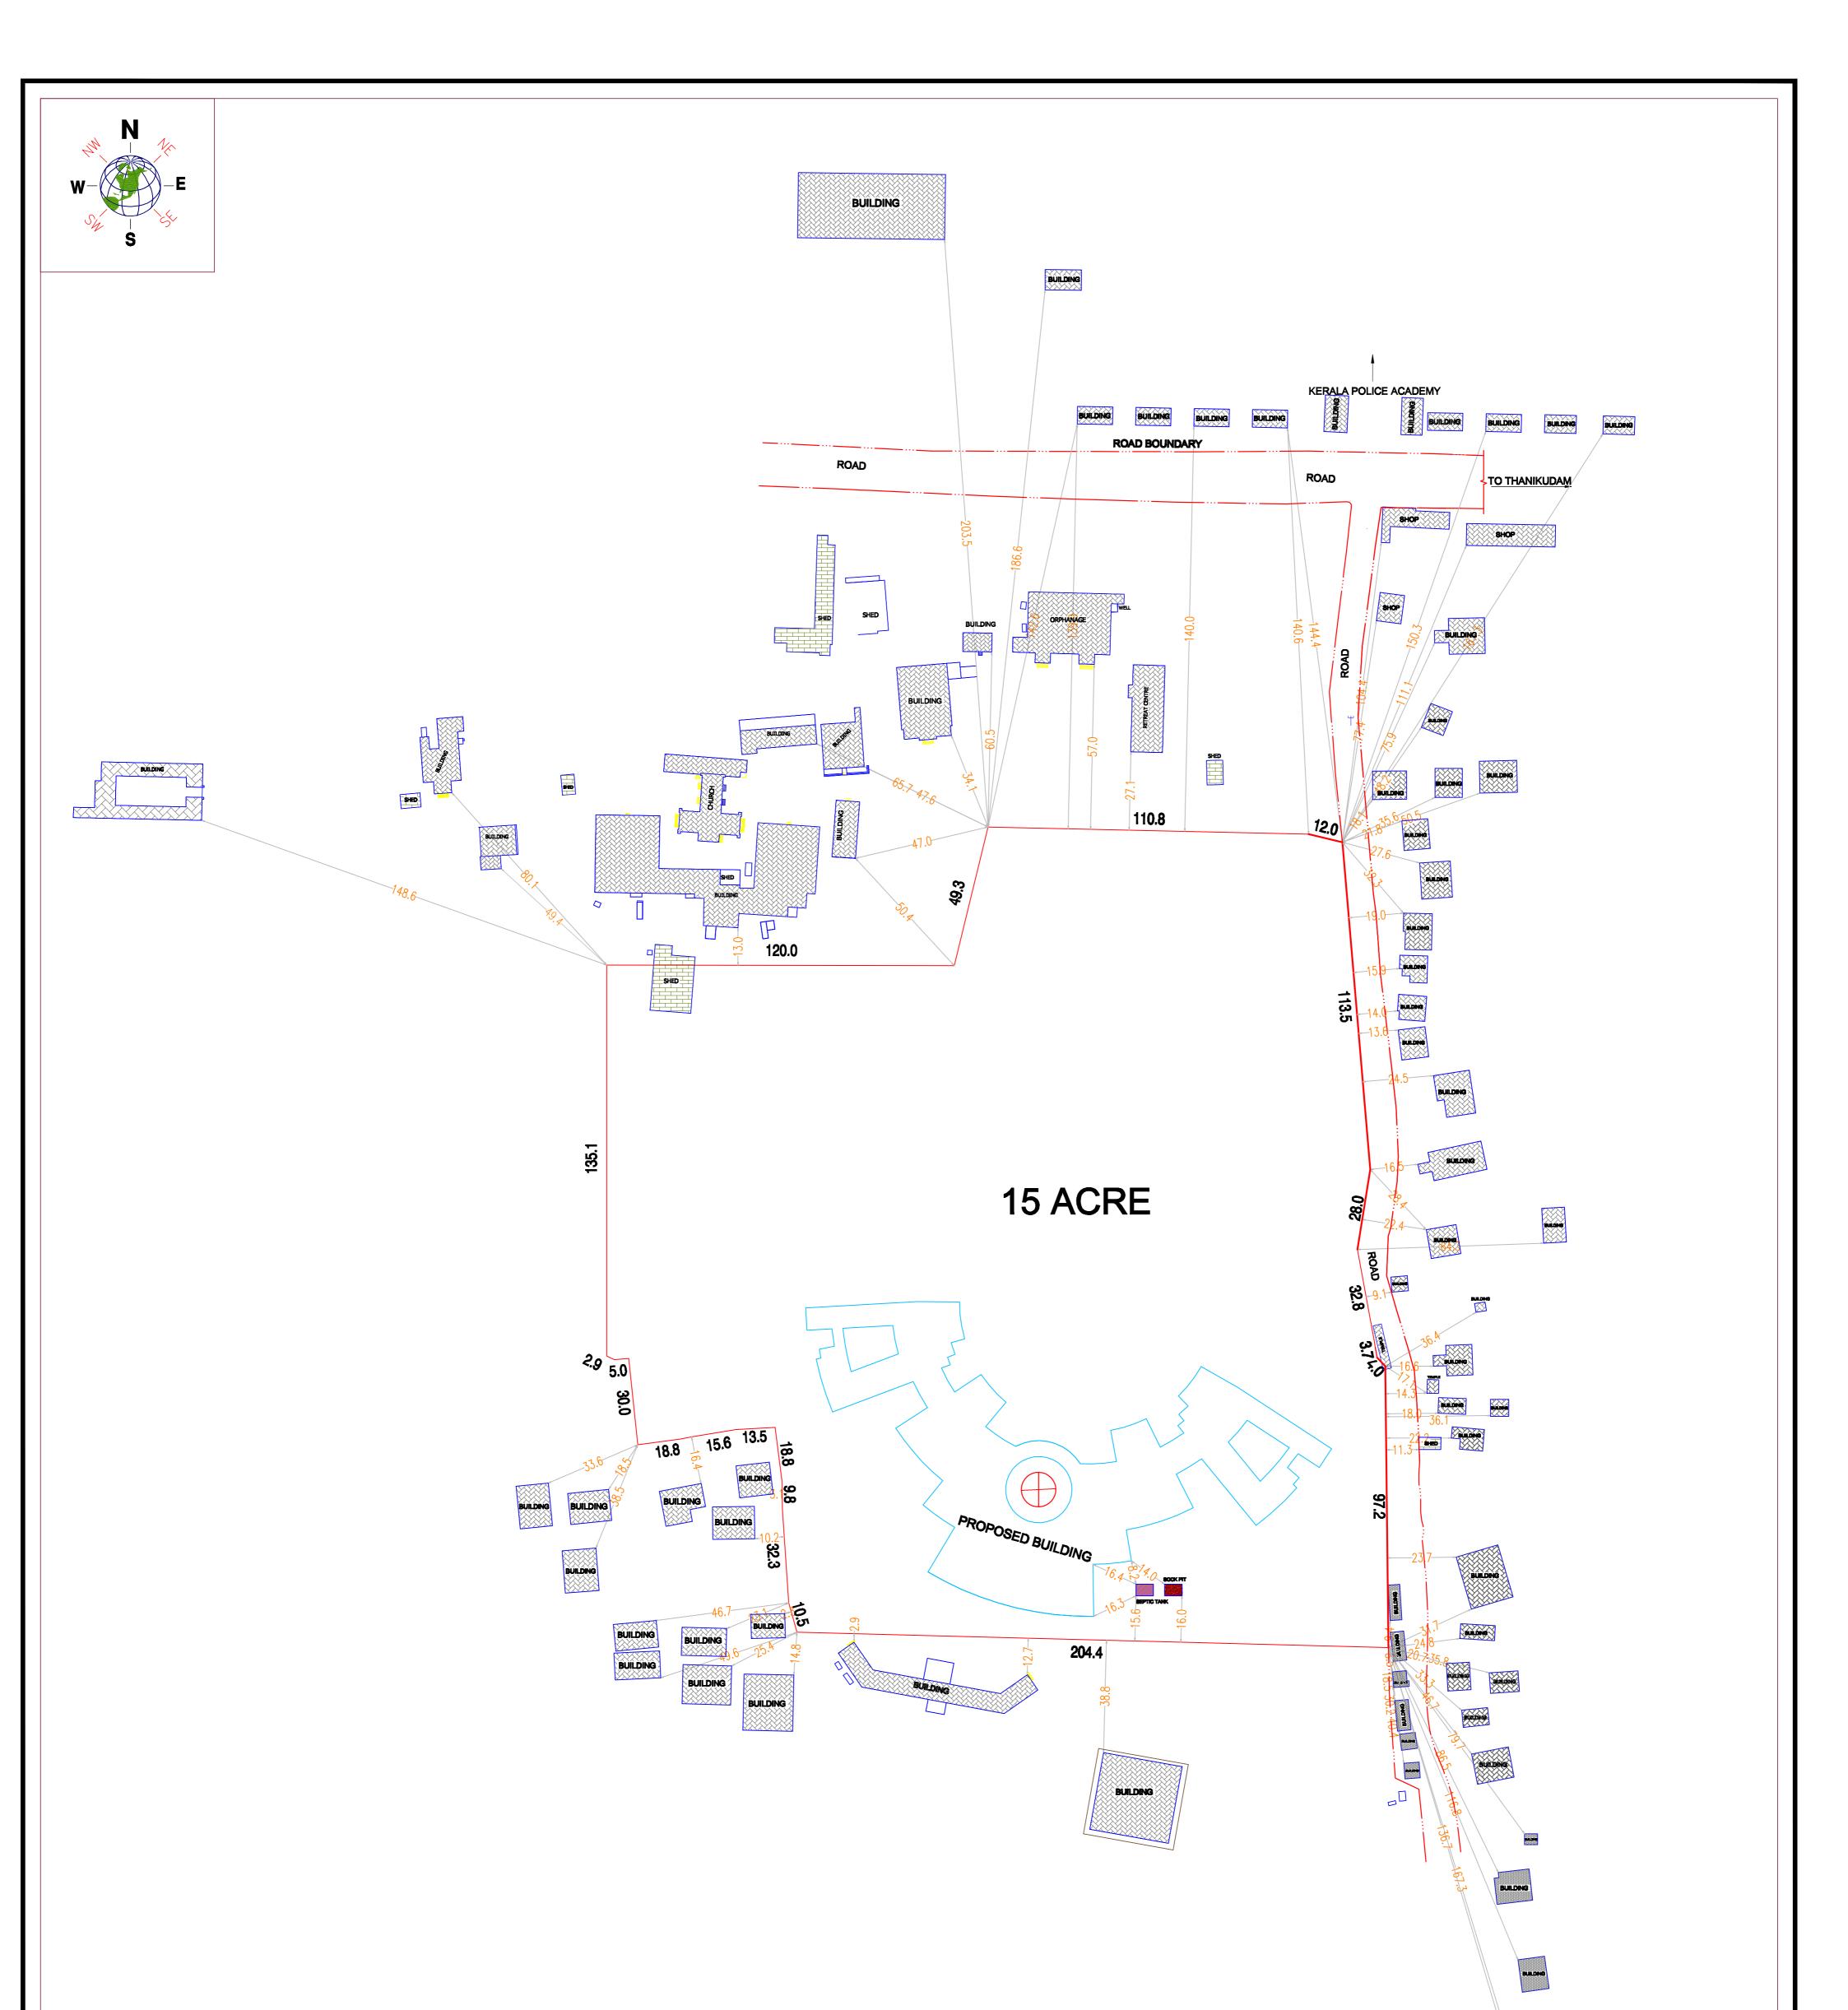

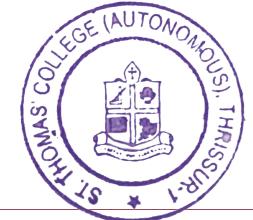

TOPOGRAPHIC PLAN

SITE AT: ST THOMAS COLLEGE RAMAVARMAPURAM

DATE		FORMAT	SCALE				
	20.09.2021						
	FILE NO : GL/6768/21						
	ALL DIMENSIONS	ARE IN METRE					

SURVEYED AREA 15 ACRE


CLIENT :-


SURVEYED BY :-

GLOBAL HI-TECH SURVEY

MANDY'S BUILDING MURINGOOR-CHALAKUDY KINFRA PARK P.O-680309 email : globalhitechsurvey@gmail.com visit us :www.globalhitechsurvey.com PHONE : 9446231863, 9961474484 OFFICE : 9544344700, 9447038083

Building

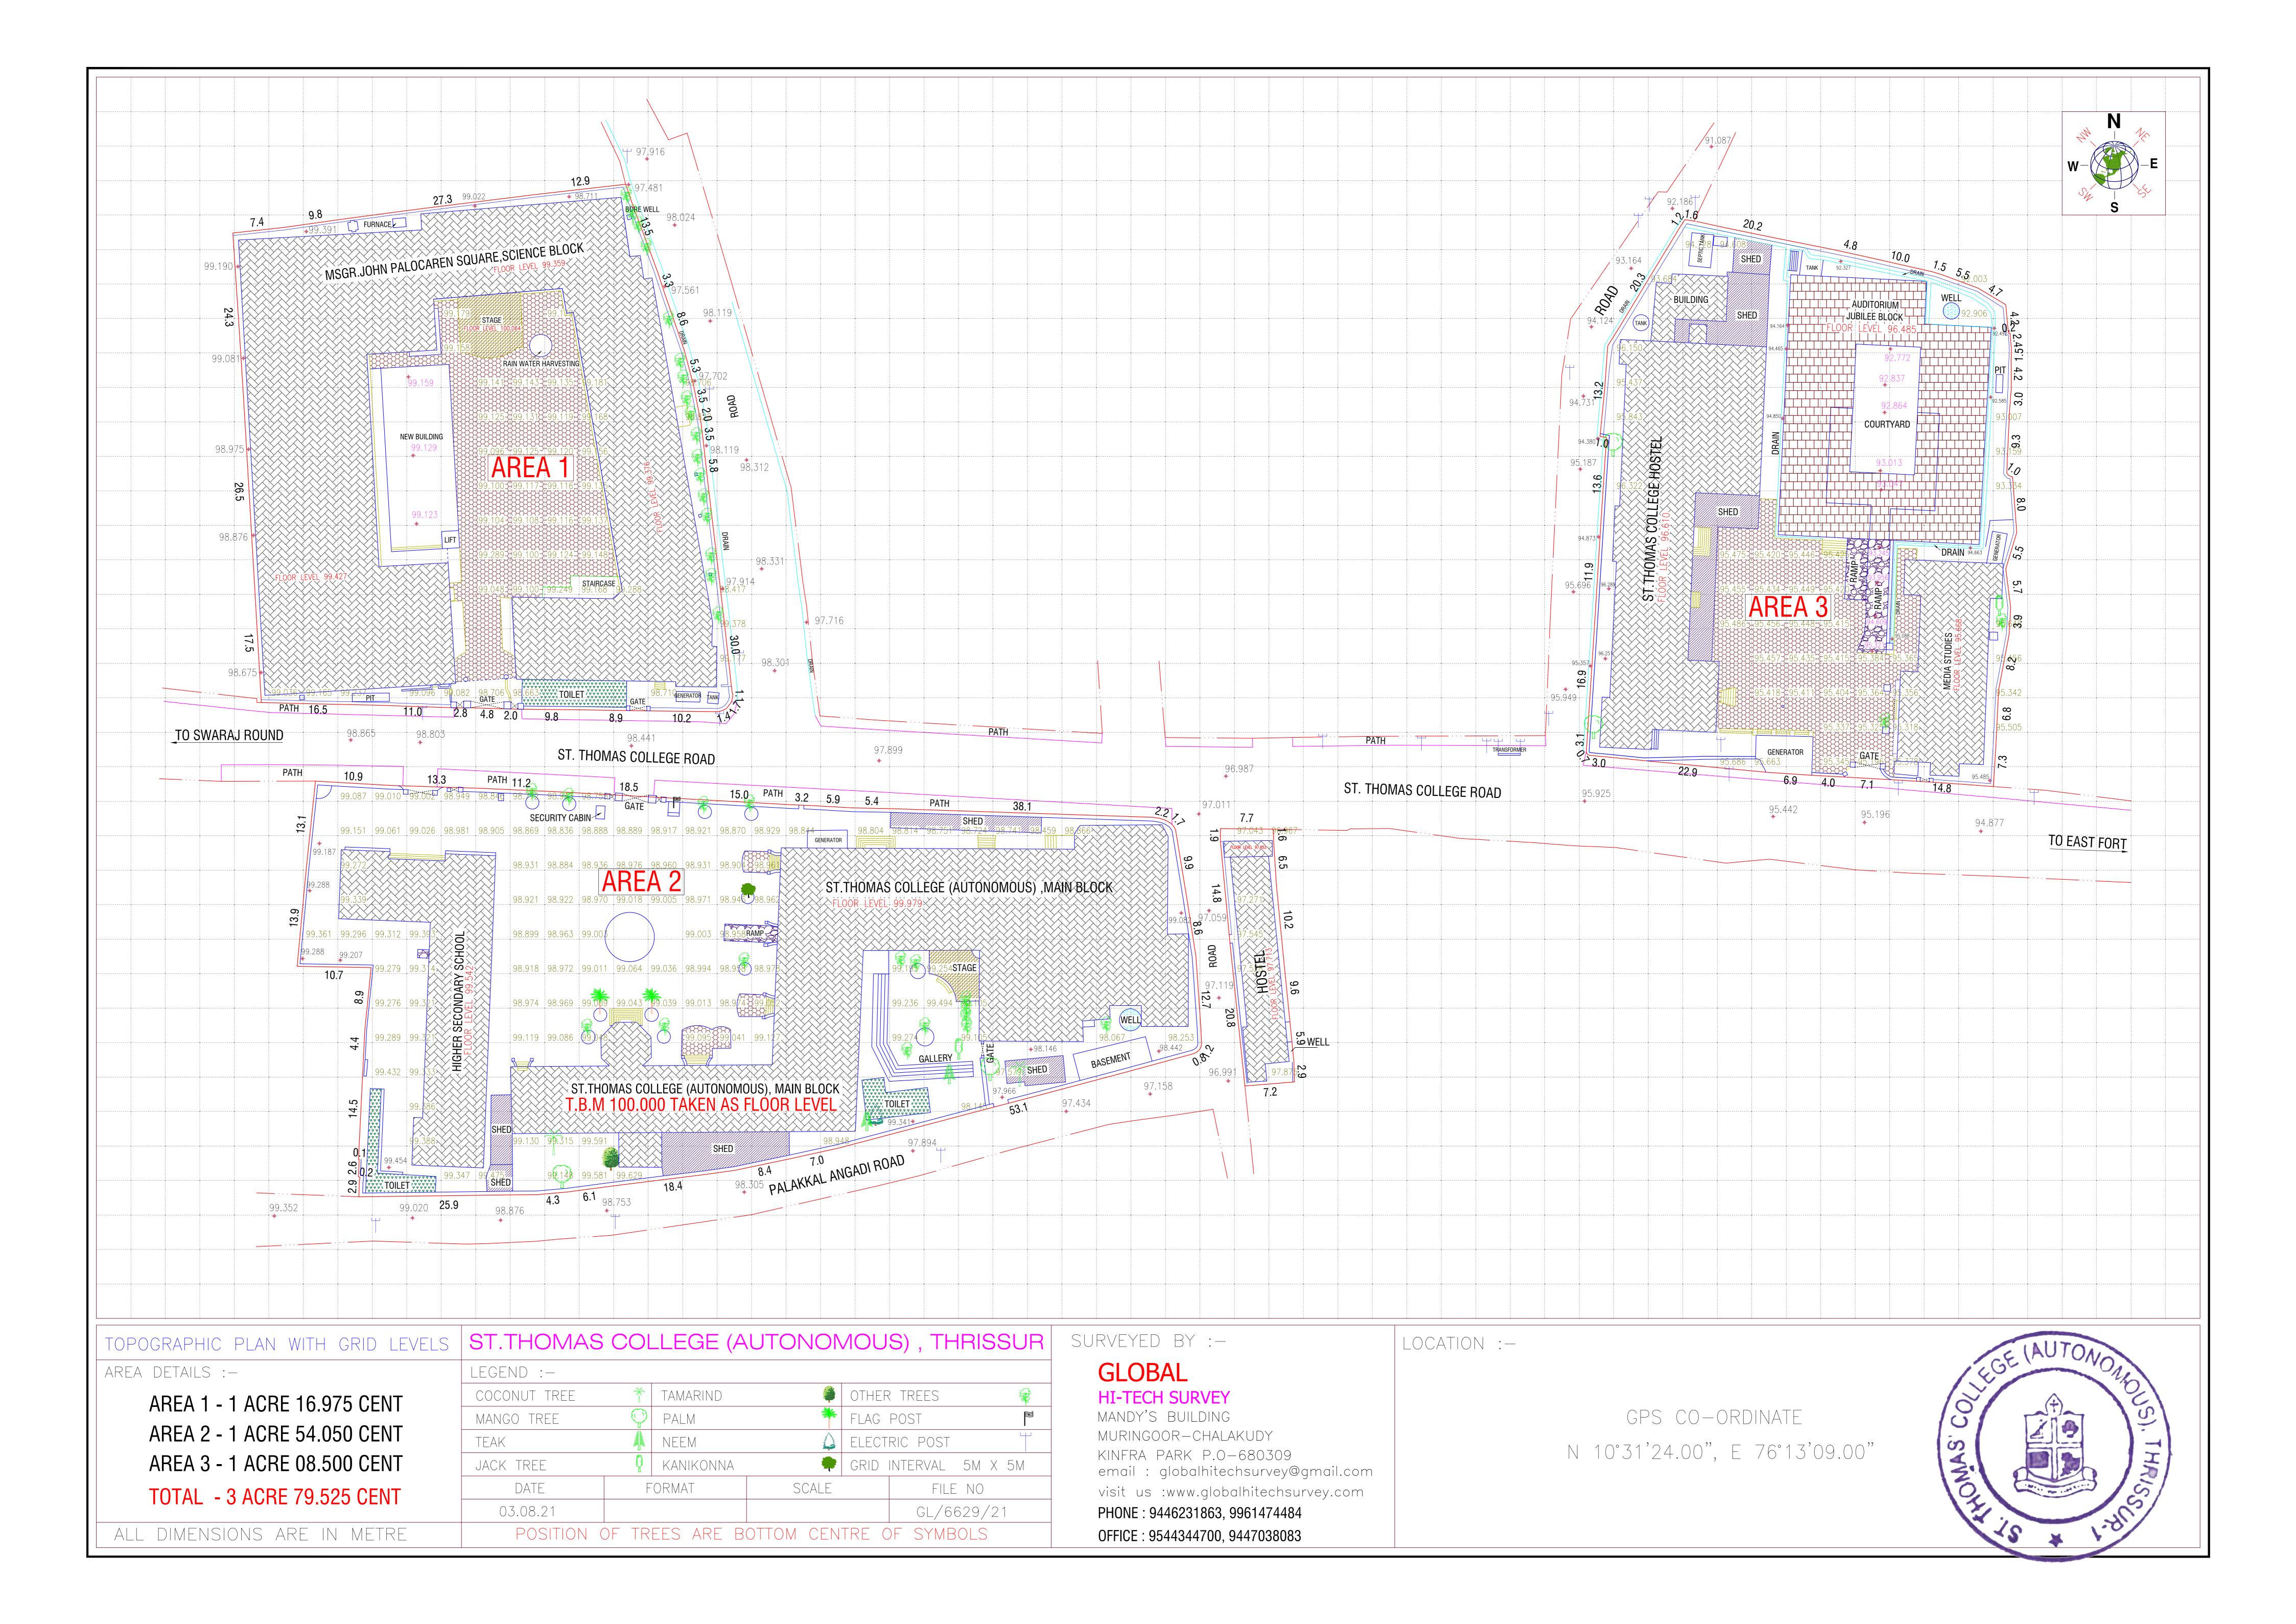

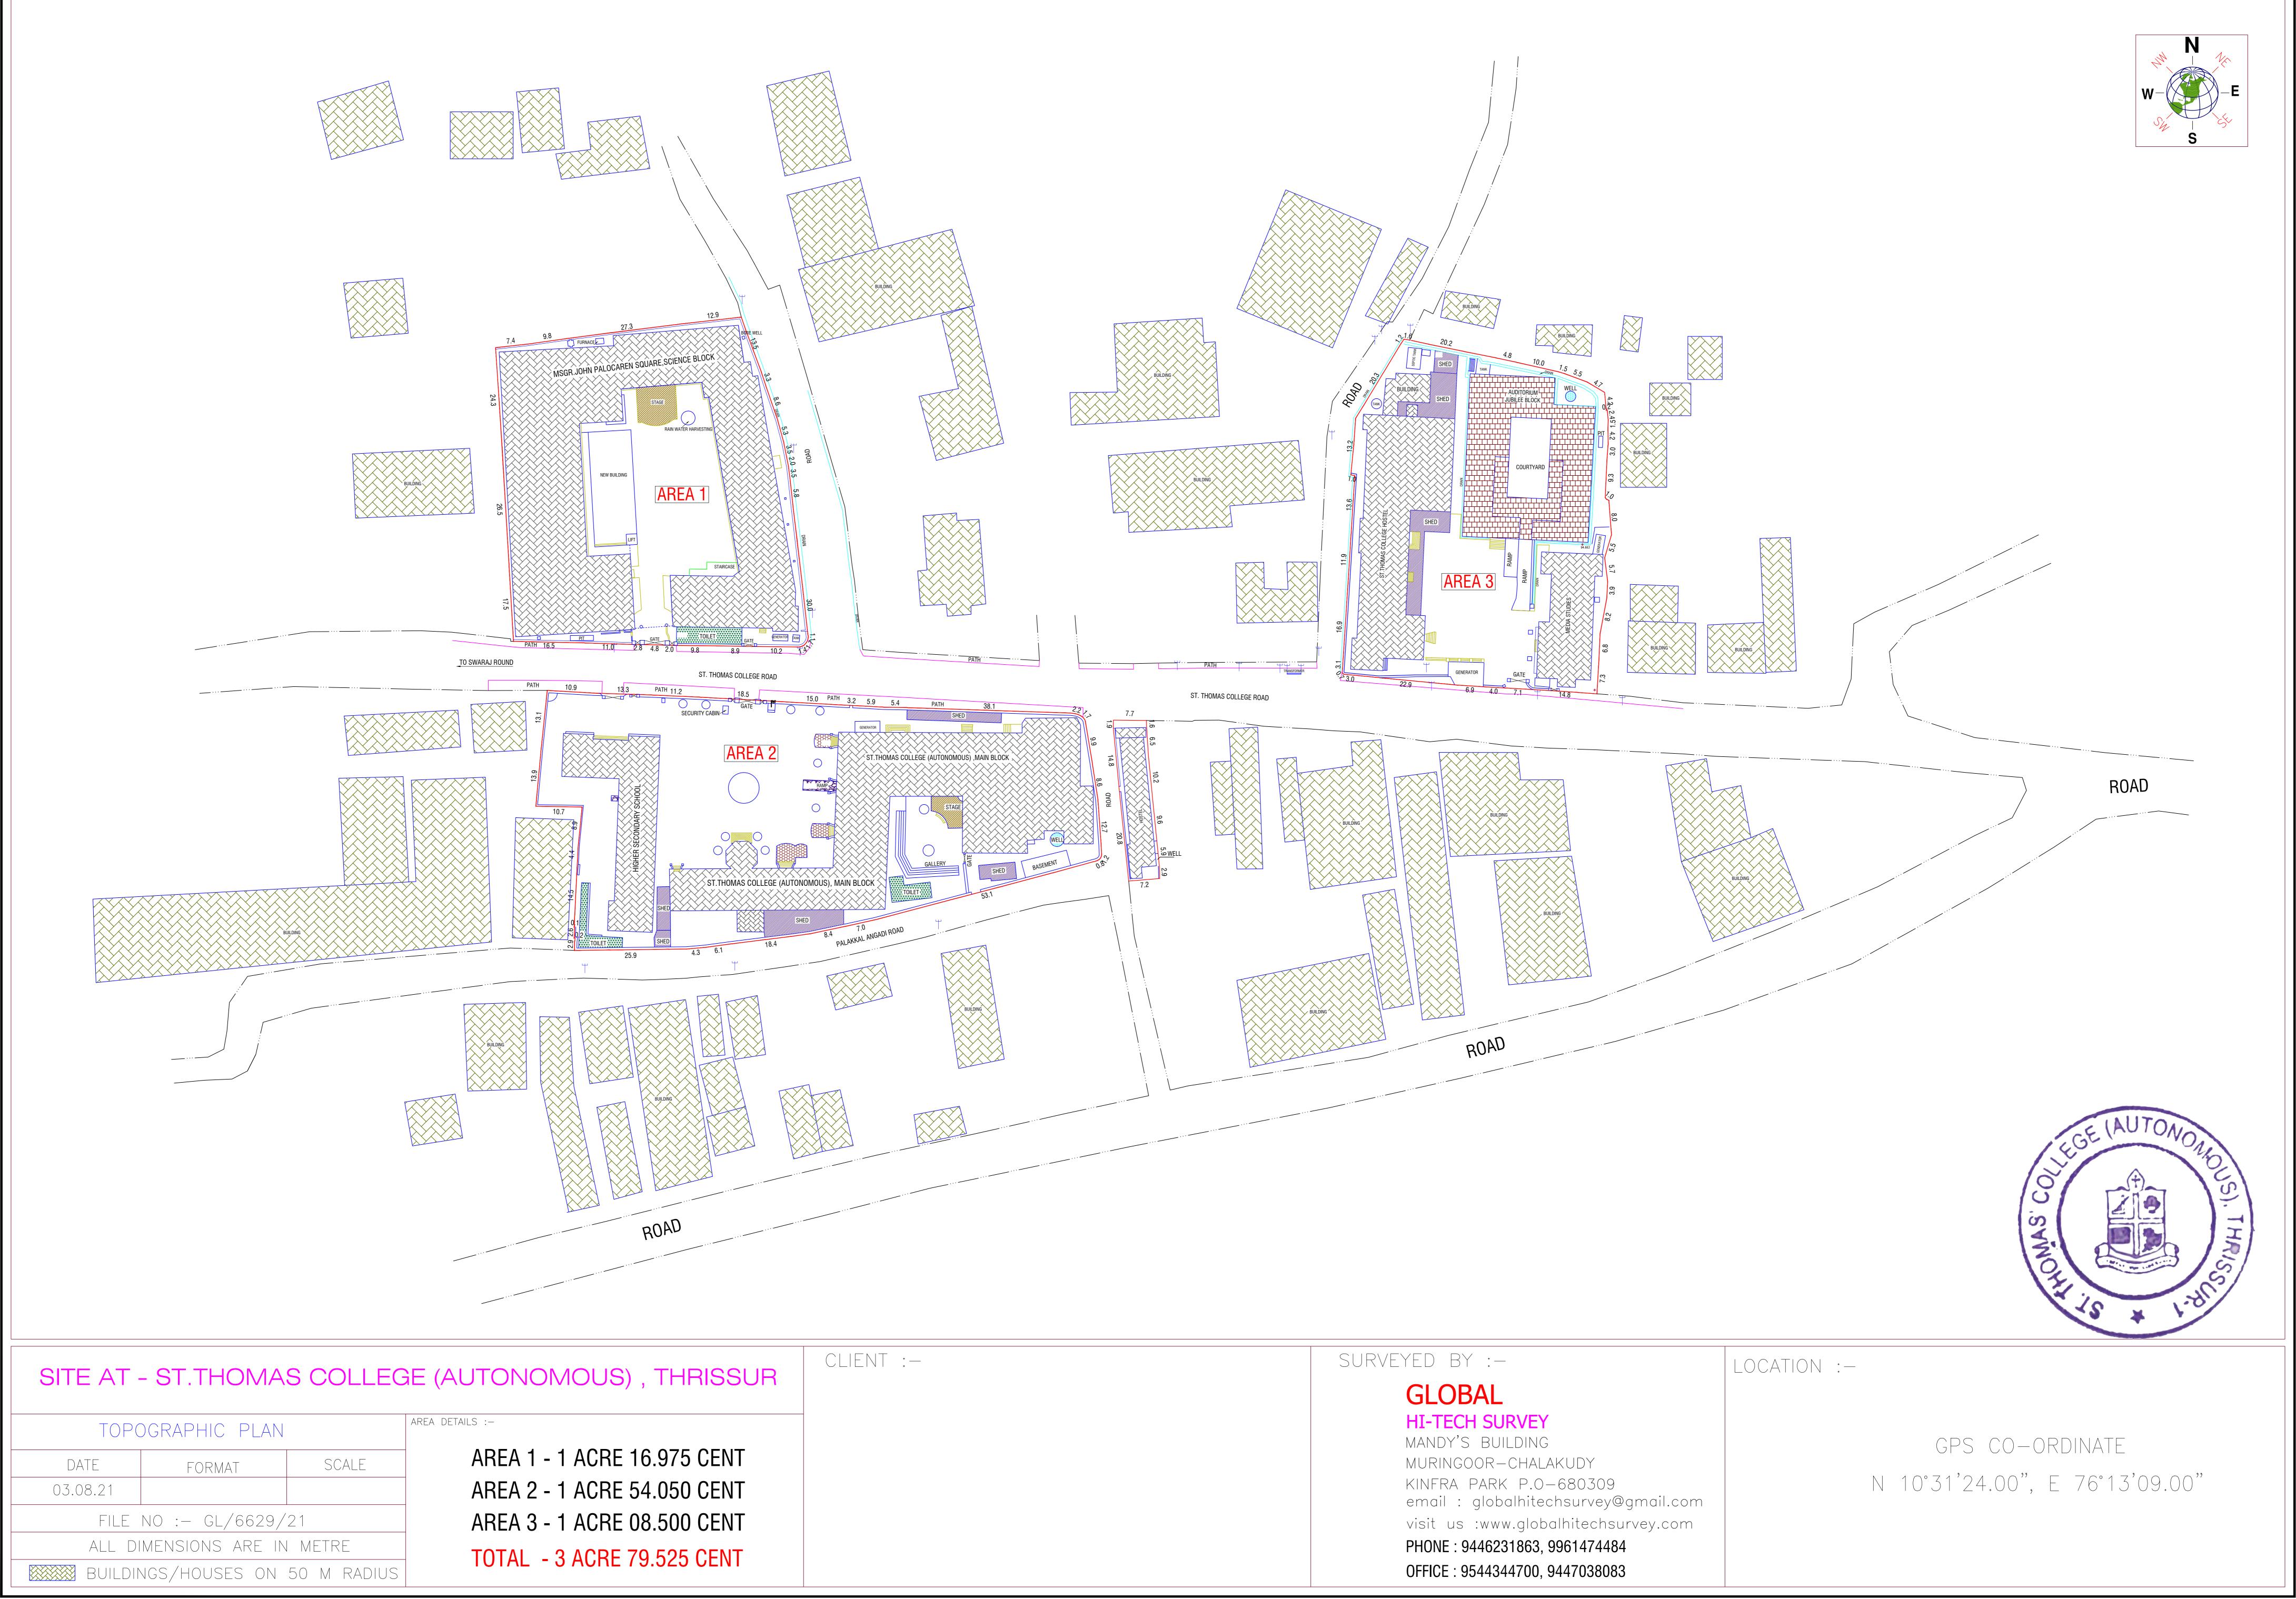

JS) , THRISSUR	CLIENT :-
RE 16.975 CENT RE 54.050 CENT RE 08.500 CENT RE 79.525 CENT	



JS) , THRISSUR	CLIENT :-
RE 16.975 CENT RE 54.050 CENT RE 08.500 CENT RE 79.525 CENT	





95.891 95.885 95.792 95.623 95.857 95.828 95.867 95.910 95.948 95.961 <u>157 96.131 96.011 95.955 95.935 95.912</u> 96.063 96.000 95.936 95.926 95.947 95.953 95.932 95.913 95.904 95.796 95.894 95.905 95.920 95.939 GALLER 94 JUMPING PIT DRAM 95.885 95.903 95.912 9 96.116 96.028 95.956 95.578 95.764 95.950 95.893 95.869 95.862 95.875 95.883 15.4

96.068 95.987 25.921 95.753 95.939 95.973 95.979 95.967 95.966 95.954 95.942

5

4.7

2.5

DP

95.974 95.929 95.884 95.875 95.895 95.917

96.007 96.014 96.012 95.997

95.944 95.934 95.929 95.917 95.903 95.889 95.885 95.900 95.914 95.945 95. 96.084 96.022 95.9 95.919 95.927 95.968 95.987 95.988 95.986 95.990

97.972 5,913 |96.058 |95.982 |<mark>9</mark>5.915 |95.938 |95.959 |95.983 |96.006 95.989 95.974 95.959 95.939 95.906 9**5.8**55 95.812 95.859 95.894 95.947

JUMPING PIT 95.968 95.922 95.887 95.874 95.864 95.865 97.466 26 96.106 96.007 95.904 95.939 95.963 95.987 96.008 96.024 96.031 95.868 95.894 95.942 5.478

95.903 95.913 95.914 95.904 95.895 95.88

5.884 95.896 95.916 95.946

44.9+

95.535 95.892 95.981

126

12-94.853 95.950 95.840 95.659 98.055 97.225 96. 6 96.101 96.005 95.906 95.909 95.959 95.906 95.907 95.871 95.830 95.895

1\\ 90027 095. 96.109 96.088 96.066 96.060 95.995 95.971 95.959 95.947 95.941 95.884 95.831 95.852 95.994 9 9**84**1 THOPE STADIUM 14.3

ې 🏟 96.029 95.943 95.888 95.907 95.930 95.947 95.907 95.858 95.705 95.768 95.963 **8** 0

96.027 96.017 95.991 95.964 95.848 95.864 95.883 95.992 96.094 <u>95.944</u> 95.925 95.903 95.889 95.845 95.626 95.902 95.914 95.921 95555 10.5

102 95. 95.973 95.947 95.939 95.929 95.910 95.866 95.871 96.034 96.031 96.016 95.989 95.962 95.924 95.881 95.889 95.999 2.3


95.945 95.906 95.882 95.896 95.995 985 95.999 95.981 95.952 95.929 95.901 296 2

94 6 96.010 95.970 96.031 96.094 95.995 95.990 95.967 95.926 95.891 95.854 95.864 95.902 95.921 95.899 95.766 95.934 95.940 95.970 95.929 95.888 95.863 95.918 96.027 95.601

DRAIN 21.1 i⊊__9t 96.012 96.005 96.111 95.955 95.966 95.979 95.992 95.993 95.987 95.976 95.952 95.911 95.871 🖉 95.829 95.920 96.0 7 95.7 🌉 🏻 96.025 95.984 95.943 95.904 95.902 95.899 > 95.751 95.618 95.562 95.832 95.900 95.907 95.923 95.942

COURT STATES 95.997 95.979 95.951 95.926 95.904 95.890 95.880 95.859 95.729 95.860 95.873 95.888 95.906 95.919 95.941 95.966 95.972 95.966 95.957 95.945 95.922 95.893 95.868 95.892 95.892 95.971 96.092 95.52 95.992 96.044 96.112 96.30

097 95.947 95.955 95.943 95.927 95.921 95.923 95.925 95.901 95.864 95.833 95.839 95.853 95.871 95.868 95.945 95.945 95.936 95.928 95.913 95.891 95.868 95.869 95.969 96.078 95.830 95.877 95.984 96.023 96.

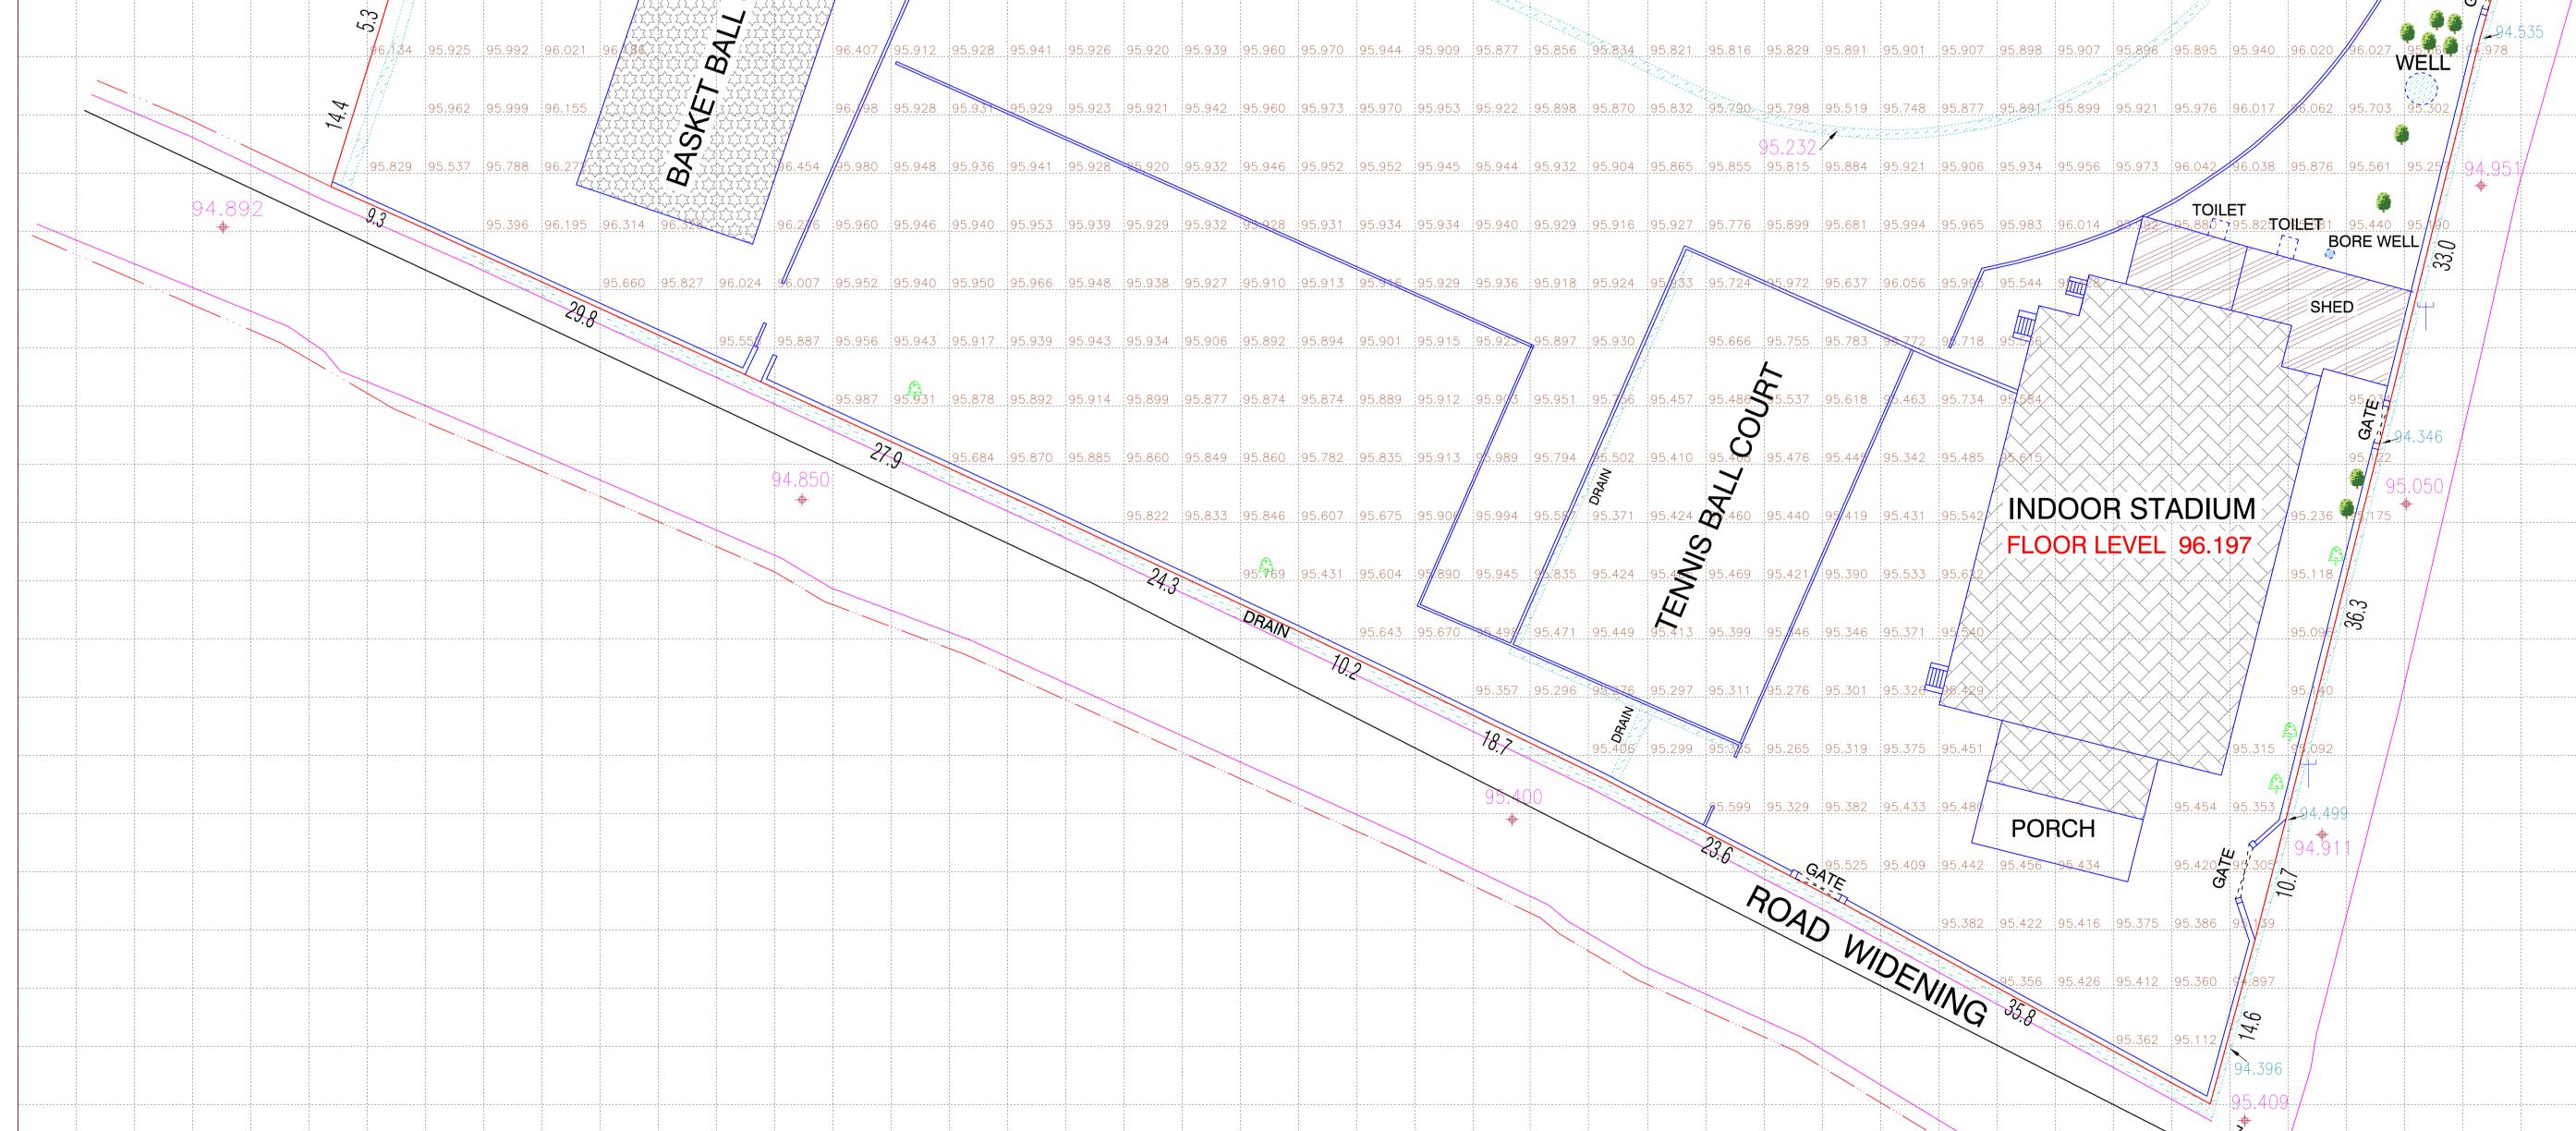

				.5
			•	r_0
				TO KUTTANELLUR
				LAUTON
				LEGE LEG
TOPOGRAPHIC PLAN WITH GRID LEVELS	SITE : THOPE STADIUM -	THRISSUR SURVEYED BY :-	REMARKS :-	
AREA DETAILS:-	LEGEND :-	GLOBAL		
TOTAL SURVEYED AREA	TEAK TREE 🏼 🏺 ELECTRIC	POST H HI-TECH SURVE	Y	
TOTAL SURVEYED AREA 6 ACRE 85.250 CENT		POST T /EL ∞ 100.044 HI-TECH SURVE MANDY'S BUILDING MURINGOOR-CHALAKU	DY	
	TEAK TREE PALA SPOT LEV	POST T HI-TECH SURVE MANDY'S BUILDING	DY 30309	NOT STATES
6 ACRE 85.250 CENT	TEAK TREE PALA SPOT LEV	POST ↓ /EL ⊗ 100.044 ERVAL 5M X 5M HI-TECH SURVE MANDY'S BUILDING MURINGOOR-CHALAKU KINFRA PARK P.0-68 email : globalhitechsurve visit us :www.globalhitech	DY 30309 y@gmail.com nsurvey.com 53, 9961474484	